



BENEFICIAR:
S.C. SUN LIGHT VOLT S.R.L.

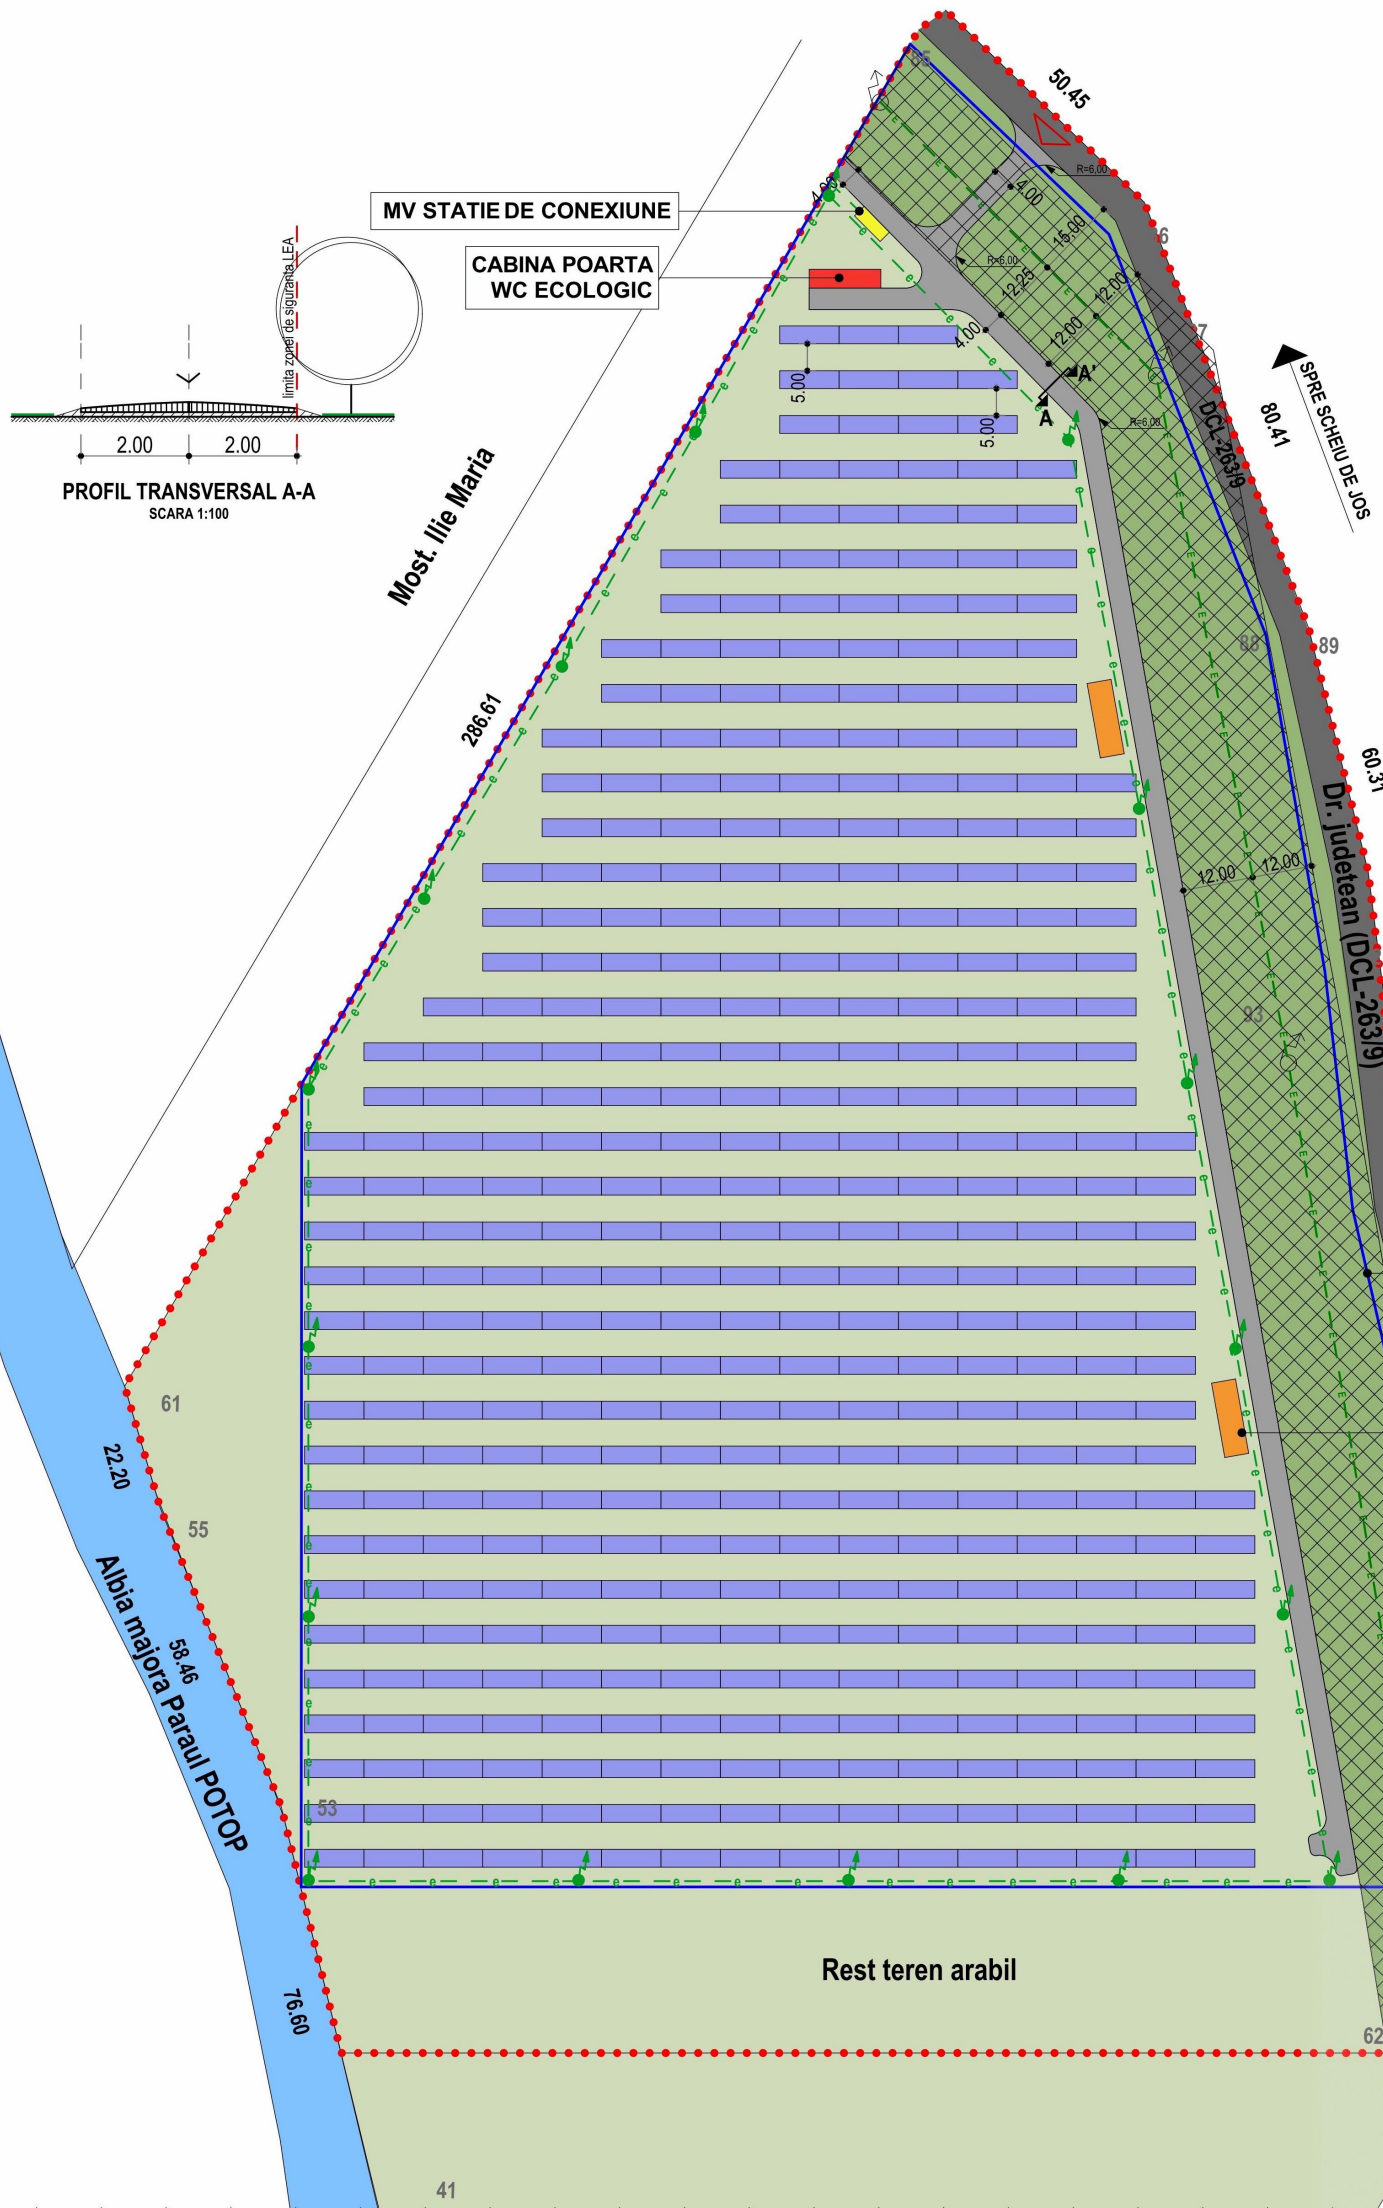

 ADDA SRL arhitectura - design - decoratiuni - ambient TARGOVISTE STR. ALEX. IOAN CUZA NR. 34 RC.1 15/414/91 TEL / FAX - 0 2 4 5 . 2 1 3 7 2 0		Beneficiar: S.C. SUN LIGHT VOLT S.R.L. INFIINTARE PARC FOTOVOLTAIC Sat Telesti, T 15, P 263/8, nr. cad. 70142, Comuna Ludesti, jud. Dambovita		PR. NR: 3/2013
Sef proiect	arh. Dan Nitescu	Scara:	PLAN DE INCADRARE	Faza:
Proiectat	arh. Dan Nitescu	1:10000		P.U.Z.
Redactat	arh. Laura Preda	1:30000		Plansa nr:
Verificat	arh. Dan Nitescu	Data:		0
			ian. 2013	

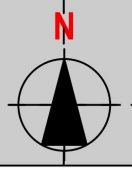


LEGENDA:

- LIMITE**
- LIMITA ZONEI STUDIATE
 - LIMITA PERCELEI STUDIATE (INTRAVILAN PROPOS)
- ZONIFICARE FUNCTIONALA**
- SUBCAMP PANOURI FOTOVOLTAICE (SPATIU VERDE)
 - SPATIU VERDE AMENAJAT
 - ZONA DE SIGURANTA A REZELEI LEA (INTERDICTIE DE CONSTRUIRE)
 - CABINA POARTA+ WC ECOLOGIC
 - INVERTOR CI02 (1250)
 - MV STATIE DE CONEXIUNE
- CIRCULATII**
- CIRCULATII CAROSABILE (EXISTENT) - PROP. PUBLICA
 - CIRCULATII CAROSABILE (PROPUNERE) - PROP. PRIVATA
 - ACCES PIETONAL SI AUTO IN INCINTA
- ECHIPARE EDILITARA**
- STALPI ELECTRICI DE MEDIE TENSUINE EXISTENTI
 - LINIE ELECTRTRICA DE MEDIE TENSUINE EXISTENTA
 - STALPI ELECTRICI PROPUSE
 - LINIE ELECTRTRICA SUBTERANA PROPUSA

PROFIL TRANSVERSAL A-A
SCARA 1:100

Detaliu sir de panouri

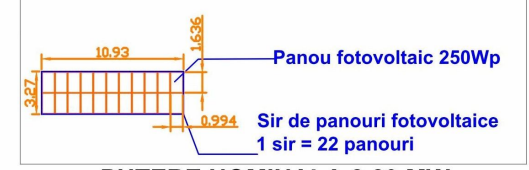

PUTERE NOMINALA 2,29 MW

Nr. total siruri = 417

Nr. total module intr-un sir = 18 buc.

Nr. total panouri 250 w = 9 174 buc.

Nr. invertatoare = 2 buc.

Nr. statii conexiune = 1 buc.

Puterea totala debitata in sistem = 2,29 mw

NR. CADASTRAL=178
TARLA 15, PARCELA 263/8
-50 000,00MP
-TEREN ARABIL EXTRAVILAN

S=50.000MP

INVERTOR CI02 (1250)



BILANT TERITORIAL

DENUMIREA ZONEI FUNCTIONALE	EXISTENT		PROPOS	
	MP	MP	MP	%
UNITATI INDUSTRIALE SI DEPOZITARE ID				
PANOURI FOTOVOLTAICE	0,00	15 137,10	30,27	
ZONA SUBCAMP PANOURI FOTOVOLTAICE	0,00	33 062,63	66,14	
ZONA INVERTOARE (ECHIPAMENTE)	0,00	142,54	0,28	
CABINA POARTA SI WC ECOLOGIC	0,00	46,47	0,09	
CIRCULATII (CAROSABILE SI PIETONALE)	0,00	1 611,26	3,22	
SUPRAFATA PARCELEI STUDIATE	50 000,00	50 000,00	100	
CIRCULATII CAROSABILE PROPUSE IN AFARA PARCELEI STUDIATE	0,00	24,65	-	
SUPRAFATA TOTALA ZONA STUDIATA	64 258,76	64 258,76	-	
SUPRAFATA DE TEREN PROPUSA PENTRU INTRODUCEREA IN INTRAVILAN	50 000,00	50 000,00	100	

Suprafata construita = 15 326.11 MP

POT existent = 0.00%



POT propus = 30%

POT maxim = 35%

CUT existent = 0.00

CUT propus = 0.30

CUT maxim = 0.35

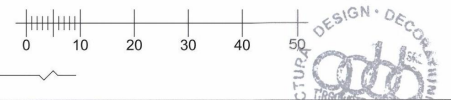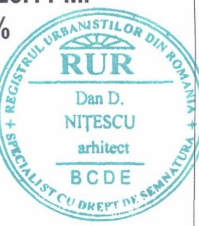

<p>ADDA SRL arhitectura · design · decoratiuni · ambient TARGOVISTE STR. ALEX. IOAN CUZA NR. 34 TEL / FAX - 0245.213720</p>		<p>Beneficiar: S.C. SUN LIGHT VOLT S.R.L. INFIINTARE PARC FOTOVOLTAIC Sat Telesti, T 15, P 263/8, nr. cad. 70142, Comuna Ludesti, jud. Dambovita</p>		<p>NR. 3/2013</p>		
Sef proiect	arh. Dan Nitescu	Scara:	1:1000	<p>REGLEMENTARI URBANISTICE SI MOBILARE URBANA</p>	Faza:	P.U.Z.
Proiectat	arh. Dan Nitescu	Data:	ian. 2013		Planşa nr.:	2
Redactat	arh. Laura Preda					
Verificat	arh. Dan Nitescu					