


S.O. DOUA PARCURI FOTOVOLTAICE

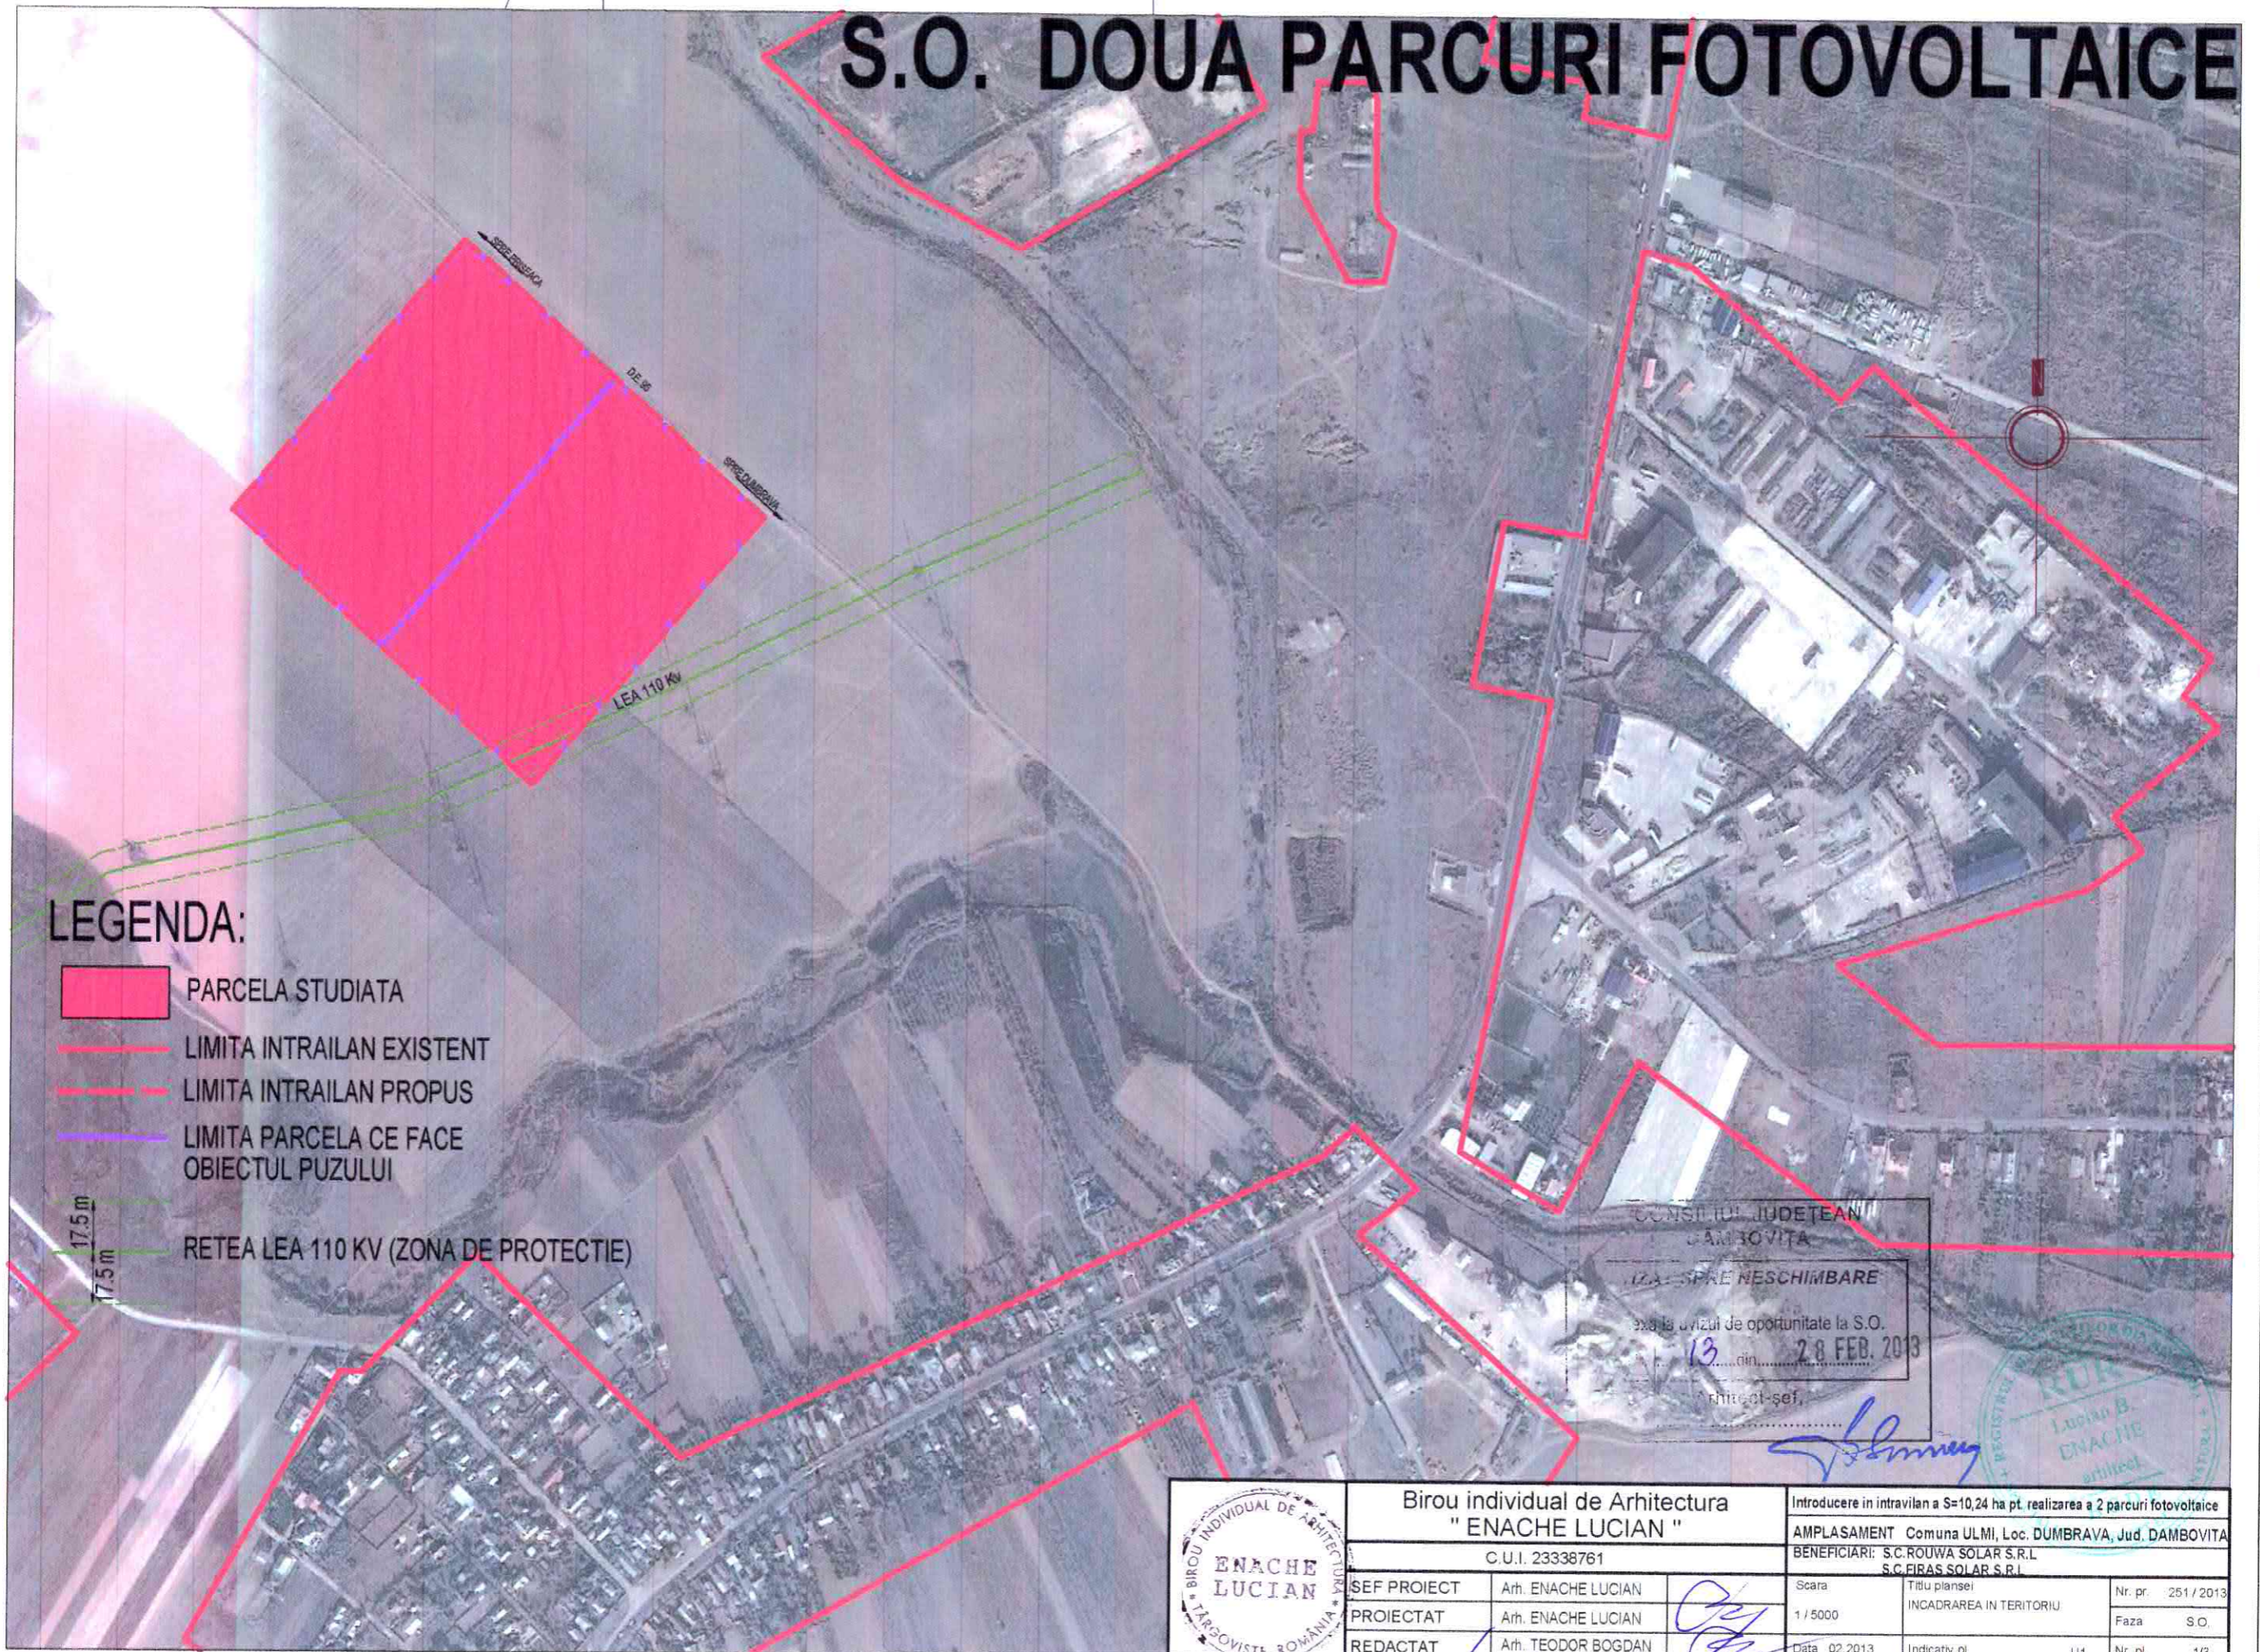

Birou individual de Arhitectura
"ENACHE LUCIAN"
 C.U.I. 23338761

Introducere in intravilan a S=10,24 ha pt. realizarea a 2 parcuri fotovoltaice		
AMPLASAMENT Comuna ULMI, Loc. DUMBRAVA, Jud. DAMBOVITA		
BENEFICIARI: S.C.ROUWA SOLAR S.R.L S.C.FIRAS SOLAR S.R.L		
SEF PROIECT	Arh. ENACHE LUCIAN	Scara
PROIECTAT	Arh. ENACHE LUCIAN	Titlu plansei
REDACTAT	Arh. TEODOR BOGDAN	INCADRAREA IN TERITORIU
		Nr. pr. 251 / 2013
		Faza S.O.
		Nr. pl. 1/3


h/l= 577 / 410 (0.24mp)

Allplan 2008

S.O. DOUA PARCURI FOTOVOLTAICE

LEGENDA:

-  LIMITA PARCELA PUZ
-  LIMITA ZONA STUDIATA
-  LIMITA INTRAVILAN PROPUS
-  DRUM EXPLOATARE EXISTENT
-  DRUM DE ACCES / INCINTA PROPUS
-  ZONE VERZI NATURALE
-  ZONE VERZI AMENAJATE
-  EDIFICABIL PROPUS
-  RIGOLE PROPUSE
-  RETEA LEA 110 KV (ZONA DE PROTECTIE)
-  STALP LEA EXISTENT
-  ① CABINA POARTA
-  ② INVERTOR / POST TRANSFORMARE

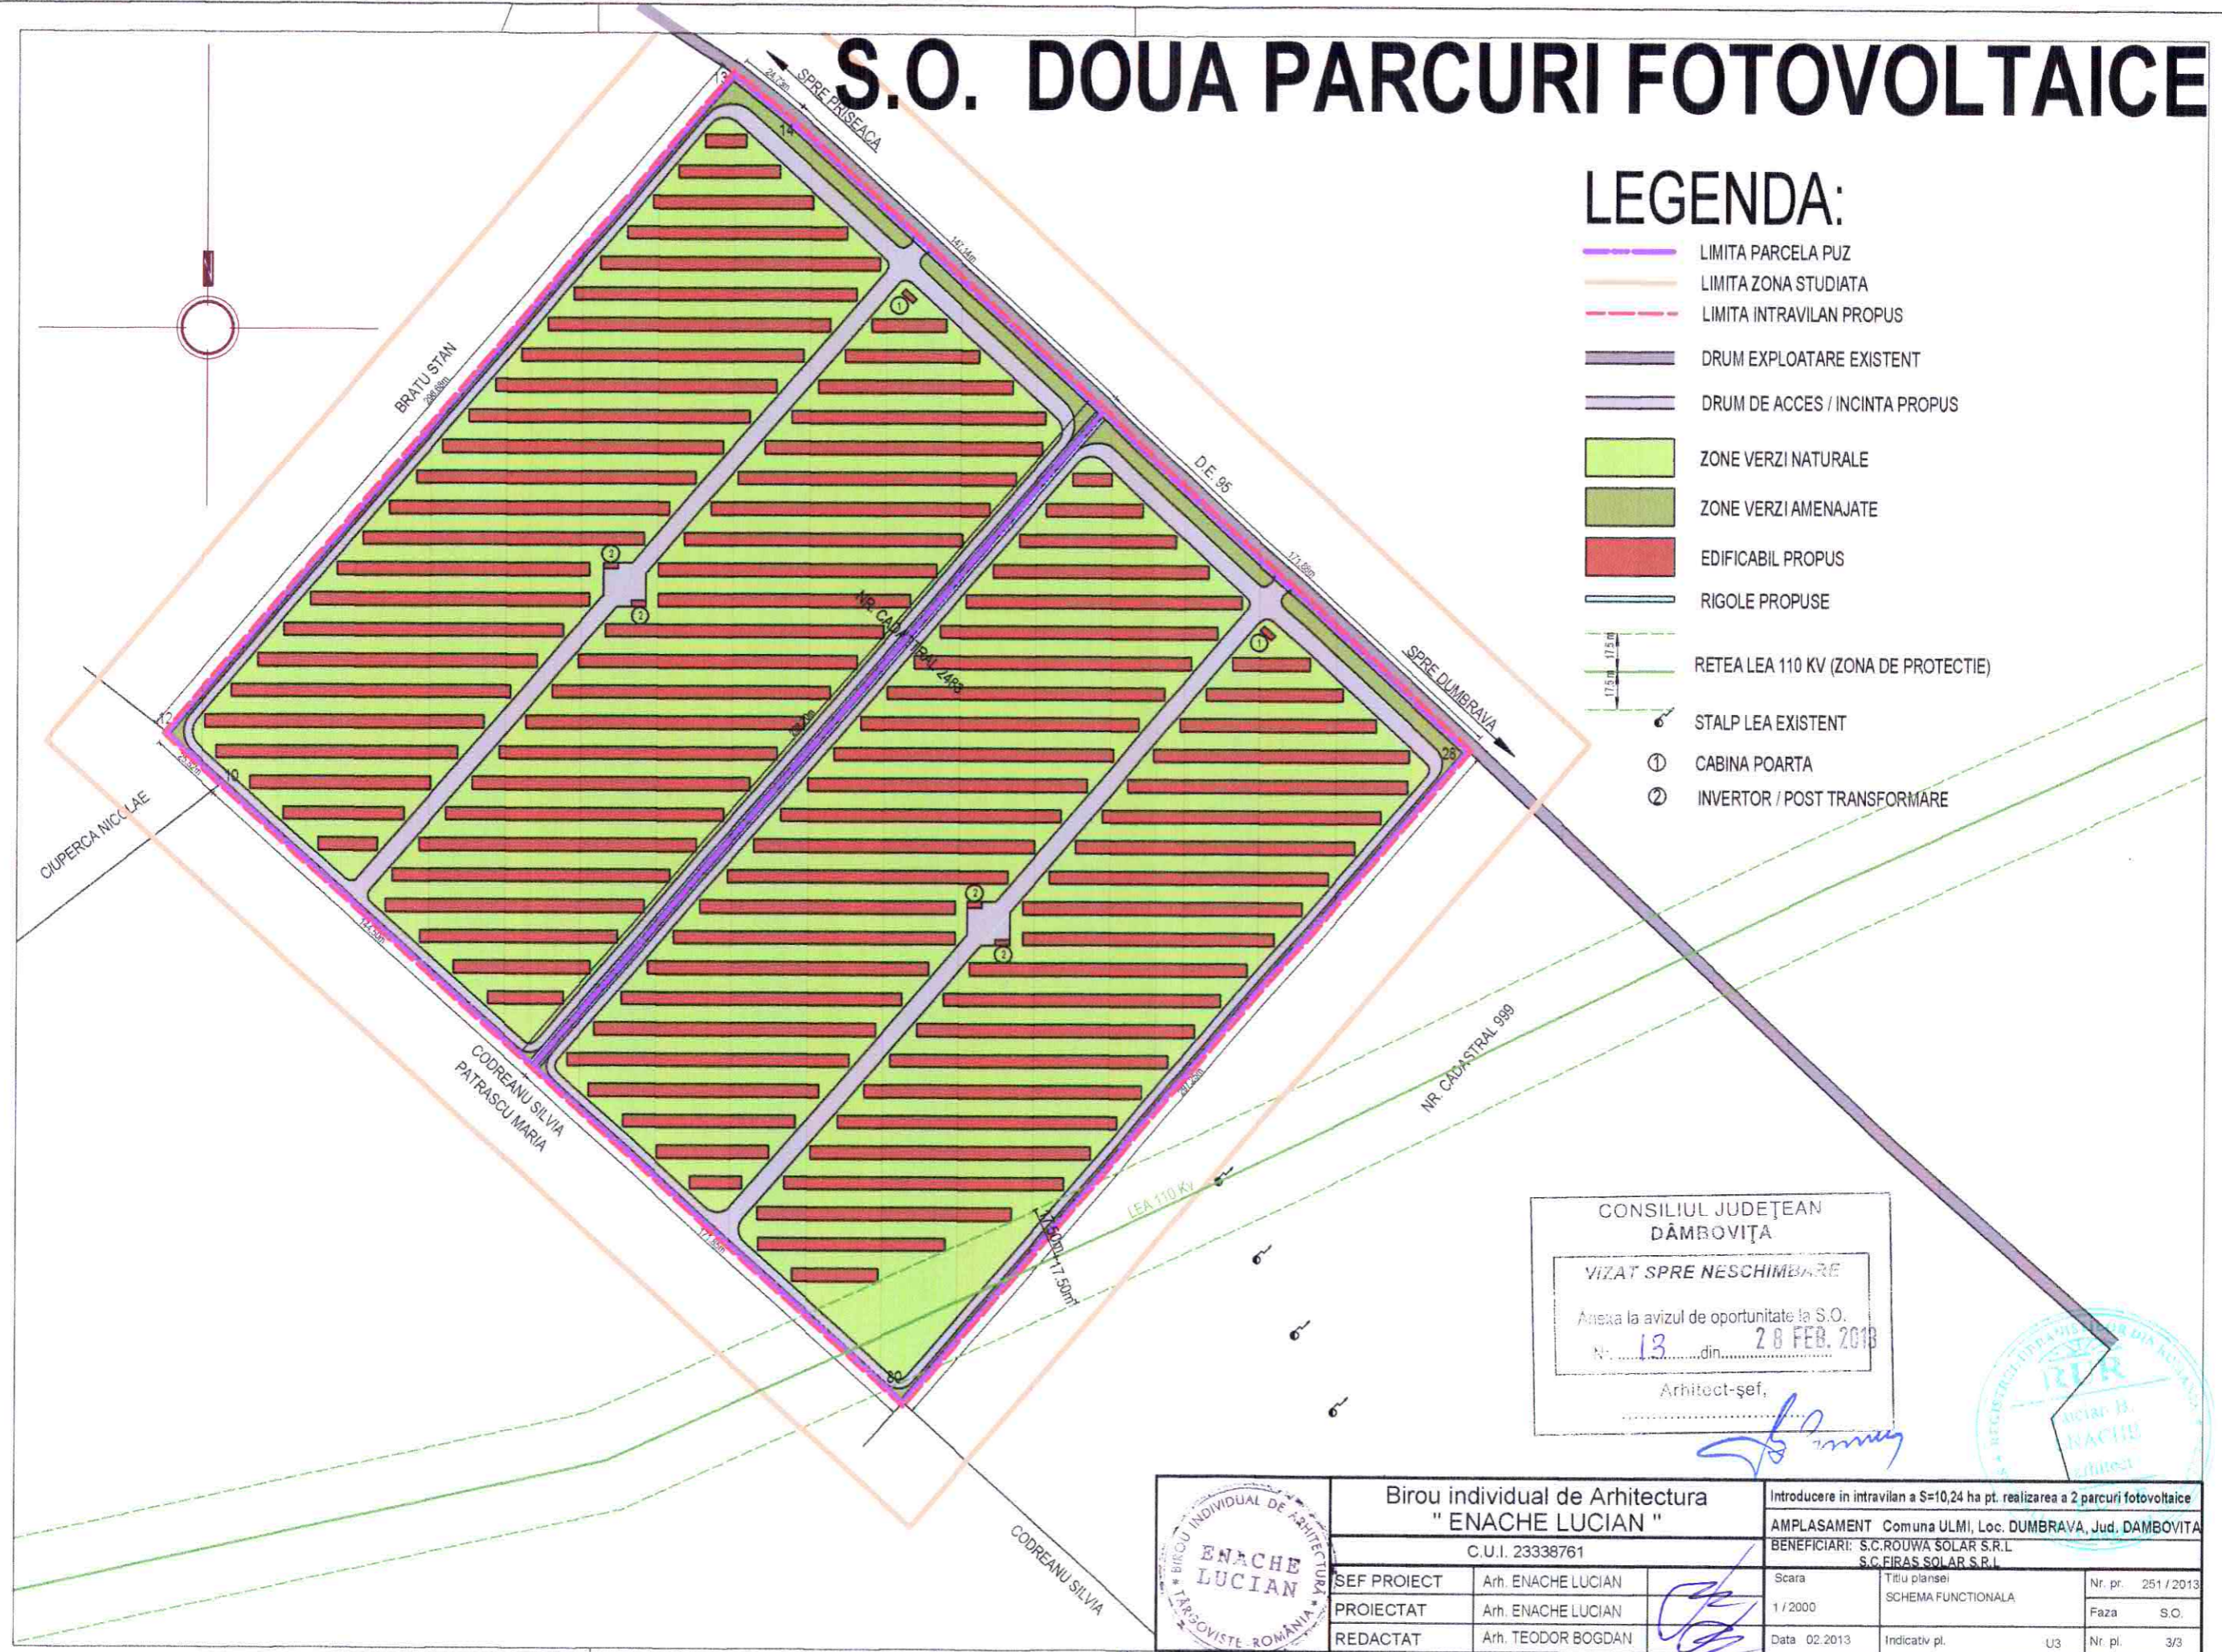


CONSILIUL JUDEȚEAN
DĂMBOVIȚA

VIZAT SPRE NESCHIMBARE

Însoțit la avizul de oportunitate la S.O.
Nr. 13 din 28 FEB. 2013

Arhitect-șef,
[Signature]



	Birou individual de Arhitectura "ENACHE LUCIAN" C.U.I. 23338761		Introducere in intravilan a S=10,24 ha pt. realizarea a 2 parcuri fotovoltaice AMPLASAMENT Comuna ULMI, Loc. DUMBRAVA, Jud. DAMBOVIȚA BENEFICIARI: S.C.ROUWA SOLAR S.R.L. S.C.FIRAS SOLAR S.R.L.		
	SEF PROIECT	Arh. ENACHE LUCIAN	Scara	Titlu planșe	Nr. pr.
	PROIECTAT	Arh. ENACHE LUCIAN	1 / 2000	SCHEMA FUNCTIONALA	Faza S.O.
REDACTAT	Arh. TEODOR BOGDAN	Data 02.2013	Indicativ pl.	U3	Nr. pl. 3/3

h/l= 577 / 410 (0.24mp)

Allplan 2008