

# STUDIUL DE OPORTUNITATE

"INTRODUCERE IN INTRAVILAN IN VEDEREA REALIZARII UNEI CENTRALE FOTOVOLTAICE LA BUTIMANU"  
Comuna BUTIMANU, Sat BUTIMANU, T62, jud. DAMBOVITA, Benef. S.C. FOTON ALFA S.R.L.



CONSILIUL JUDEȚEAN  
DĂMBOVIȚA  
...T SPRE NESCHIMBARE  
...la avizul de oportunitate la S.O.  
...din... 04 OCT. 2012  
Arhitect-șef





## PLAN INCADRARE IN ZONA SCARA 1:5000

<b>PROIECT HABITAT PUCIOASA</b>			<b>INTRODUCERE IN INTRAVILAN IN VEDEREA REALIZARII UNEI CENTRALE FOTOVOLTAICE LA BUTIMANU</b> Amplasament: Comuna BUTIMANU, Sat BUTIMANU, T62, jud. DAMBOVITA Beneficiar: S.C. BESTON SOLAR ENERGY S.R.L. BUCURESTI			
PROIECTANT	Arh. NITESCU M		SCARA	<b>PLAN INCADRARE IN ZONA</b>	Proiect nr. 58/2012	
DESENAT	Std.Arh. NITESCU Alin		1:5000		FAZA	STUDIUL DE OPORTUNITATE
CONTR. STAS	Arh. NITESCU M		DATA	Plansa nr. 415		
VERIFICAT	Arh. NITESCU M		09.2012			







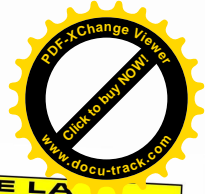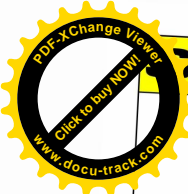


# STUDIUL DE OPORTUNITATE

## "INTRODUCERE IN INTRAVILAN IN VEDEREA REALIZarii UNEI CENTRALE FOTOVOLTAICE LA BUTIMANU"

Comuna BUTIMANU, Sat BUTIMANU, T62, Jud. DAMBOVITA, Benef. S.C. FOTON ALFA S.R.L.

Cartea funciara nr. - 3090 | Unitatea administrativ teritoriala : 101564/1 extravilan

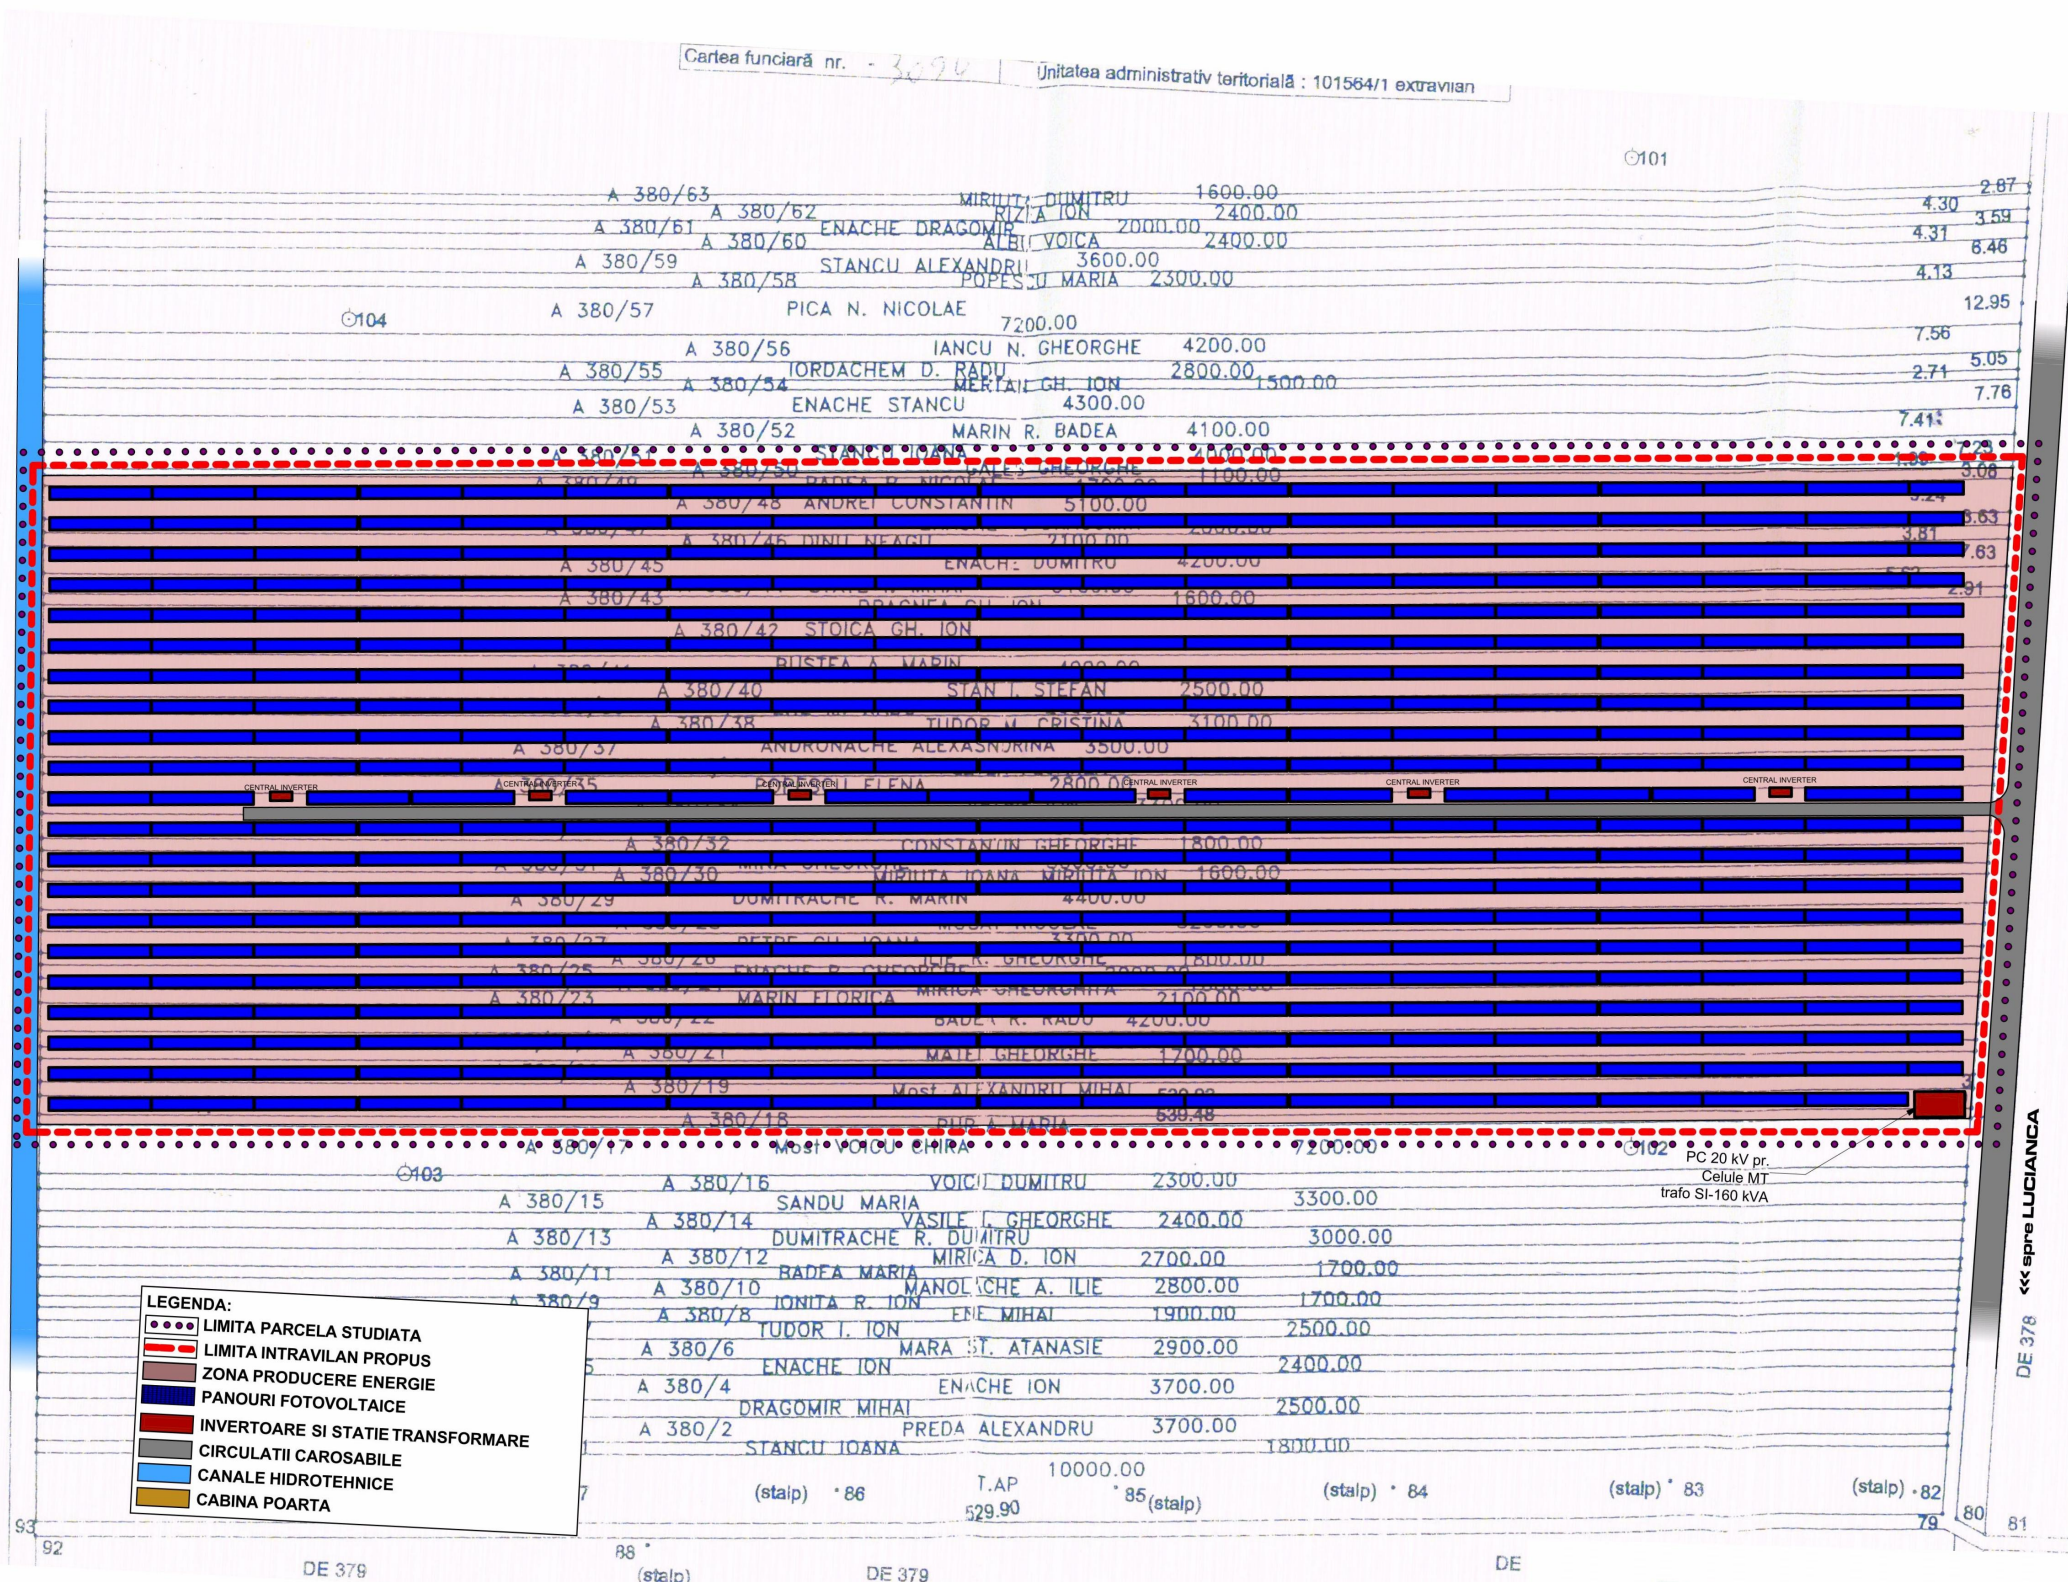

- LEGENDA:**
- LIMITA PARCELA STUDIATA
  - LIMITA INTRAVILAN PROPOS
  - ZONA PRODUCERE ENERGIE
  - PANOURI FOTOVOLTAICE
  - INVERTOARE SI STATIE TRANSFORMARE
  - CIRCULATII CAROSABILE
  - CANALE HIDROTEHNICE
  - CABINA POARTA

CONSILIUL JUDETEAN DAMBOVITA  
 VIZAT SPRE NESCHIMBARE  
 Anexa la avizul de oportunitate la S.O.  
 Nr. 418 din 04 OCT. 2012  
 Arhitect-SEL



### PLAN MOBILARE INFORMATIVA PE PARCELA SCARA 1:1000

PROIECT HABITAT PUCIOASA		INTRODUCERE IN INTRAVILAN IN VEDEREA REALIZarii UNEI CENTRALE FOTOVOLTAICE LA BUTIMANU Amplasament Comuna BUTIMANU, Sat BUTIMANU, T62, Jud. DAMBOVITA Beneficiar: S.C. BESTON SOLAR ENERGY S.R.L. BUCURESTI	
PROIECTANT	Arh. NITESCU M	SCARA	1:1000
DESENAT	Std.Arh. NITESCU Alin	DATA	09.2012
CONTR. STAS	Arh. NITESCU M	PLAN MOBILARE INFORMATIVA	
VERIFICAT	Arh. NITESCU M	Proiect nr. 58/2012 FAZA STUDIUL DE OPORTUNITATE	
		Plansa nr. 418	