


CONSILIUL JUDEȚEAN
DĂMBOVIȚA



VIZAT SPRE NESCHIMBARE

Anexa la avizul de oportunitate la S.O.
Nr. 27 din 2.9. MAR. 2013

Arhitect șef,
[Signature]

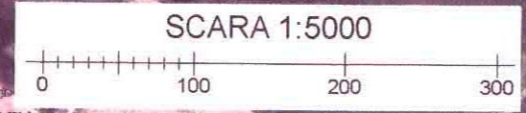


	ADDA SRL arhitectura • design • decoratiuni • ambient TARGOVISTE STR. ALEX. IOAN CUZA NR. 34 TEL/FAX - 0245.213720		Beneficiar: S.C. MIAENERGSOR S.R.L. INFIINTARE PARC FOTOVOLTAIC T33, P564, Com. Valea Mare, sat. Valea Mare, jud. Dambovita		PR NR: 19/2013
	Sef proiect Proiectat Redactat Verificat	arh. Dan NITESCU arh. Dan NITESCU urb. Alexandru DOBRA arh. Dan NITESCU	Scara: 1:5000 Data: martie 2013	PLAN INCADRARE	

 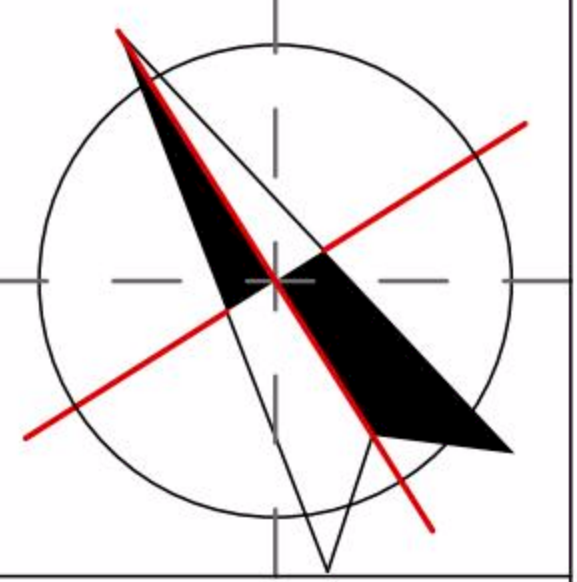

Container administrativ:
 - tablouri electrice
 - supravegherea video
 - statia meteo
 - grup sanitar

DETALIU ORIENTARE PANOURI

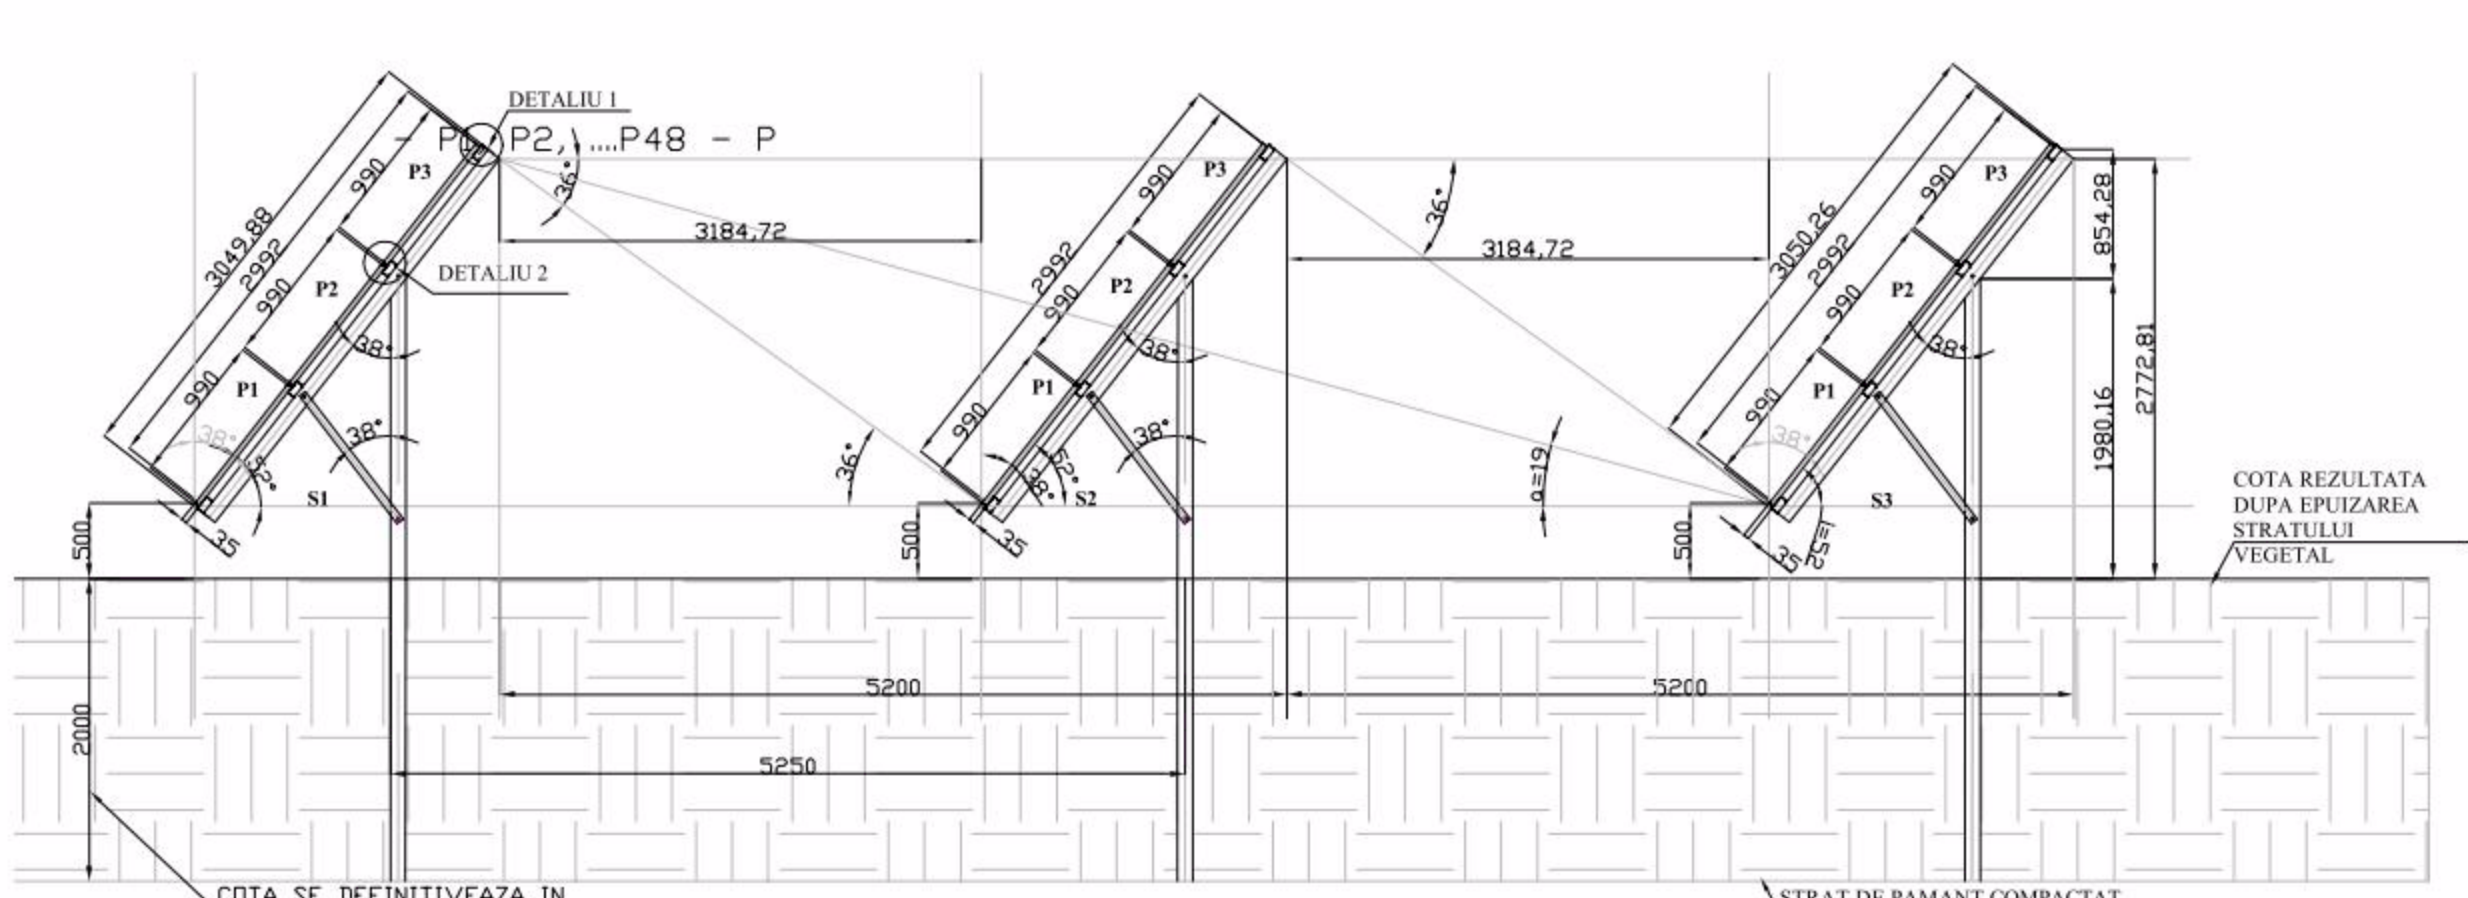

T 33, P 564
 S = 13 900 mp
 Superficiar : S.C. MIAENERGSOR S.R.L.



-82 RANDURI DE 16 BUCATI * 3 / RAND = 3936 PANOURI
 -PUTERE INSTALATA 984 KW
 -50 INVERTOARE

S teren = 13 900 mp
 S panouri - 53.48mp/rand x 82 randuri = 4385.4 mp
 S cabina 6x 2.5 = 15 mp
 S construita = 4986 mp
 POT propus = 36 %

LEGENDA:

- LIMITA SITULUI STUDIAT
- LIMITA PARCELELSI STUDIATE
- PANOURI FOTOVOLTAICE MONOCRISTALIN
- ZONA SUBCAMP PANOURI FOTOVOLTAICE (SPATIU VERDE)
- LINIE ELECTRICA SUBTERANA PROPUSA
- STALPI DE ILUMINAT PERIMETRAL PROPUSI
- STALPI ELECTRICI EXISTENTI
- LINIE ELECTRICA AERIANA EXISTENTA
- CONTAINER ADMINISTRATIV (INVERTAOARE)
- DRUM DE EXPLOATARE EXISTENT
- MICROSTATIE DE EPURARE
- PUT CAPTARE APA (MICA ADANCIME)

SCARA 1:1000

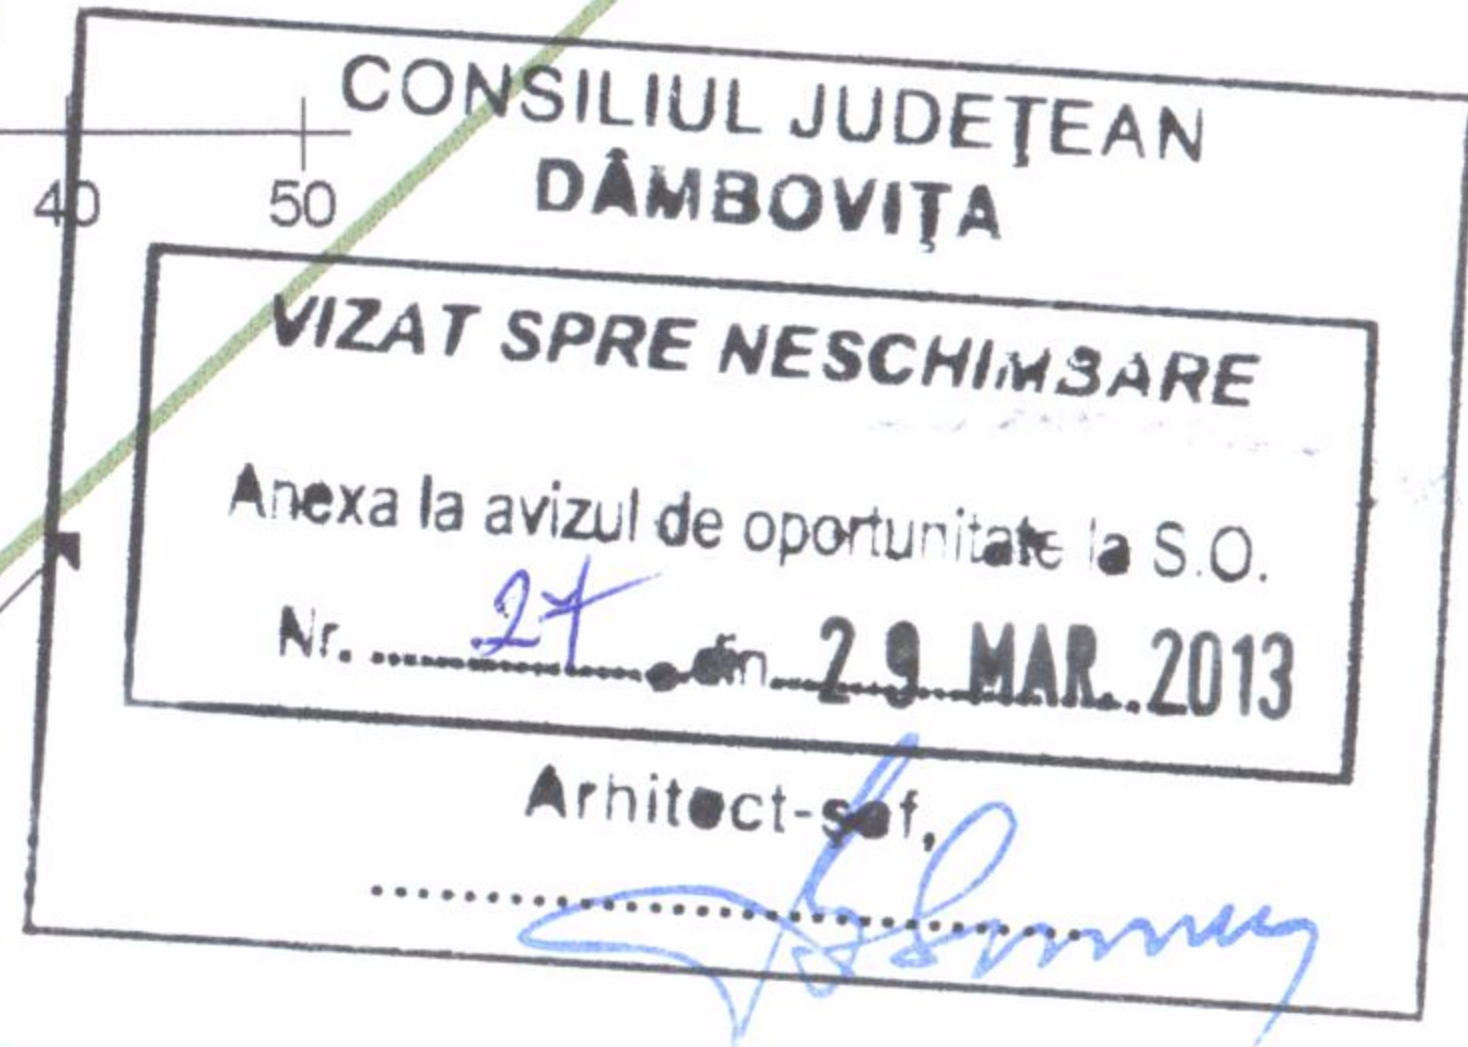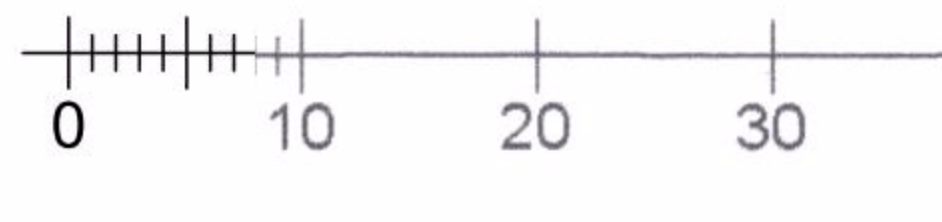

	ADDA SRL arhitectura - design - decoratiuni - ambient TARGOVISTE STR. ALEX. IOAN CUZA NR. 34 TEL / FAX - 0 2 4 5 . 2 1 3 7 2 0	Beneficiar: S.C. MIAENERGSOR S.R.L.	PR. NR. 19 / 2013
	Sef proiect arh. Dan NITESCU Proiectat arh. Dan NITESCU Redactat urb. Alexandru DOBRA Verificat arh. Dan NITESCU	Scara: 1:1000 Data: martie 2013	INFIINTARE PARC FOTOVOLTAIC T33_P564, Com. Valea Mare, sat. Valea Mare, jud. Dambovitza