




T34, P556/2/39, P566, P566/3/15, P566/2/27, P566/2/24
 P 566/2, P566/2/14, P566/1Com. Valea Mare, sat. Valea Mare, jud. Dambovita
 S = 52 100mp
 Superficiar : S.C. SIMONE PROENERGY S.R.L.

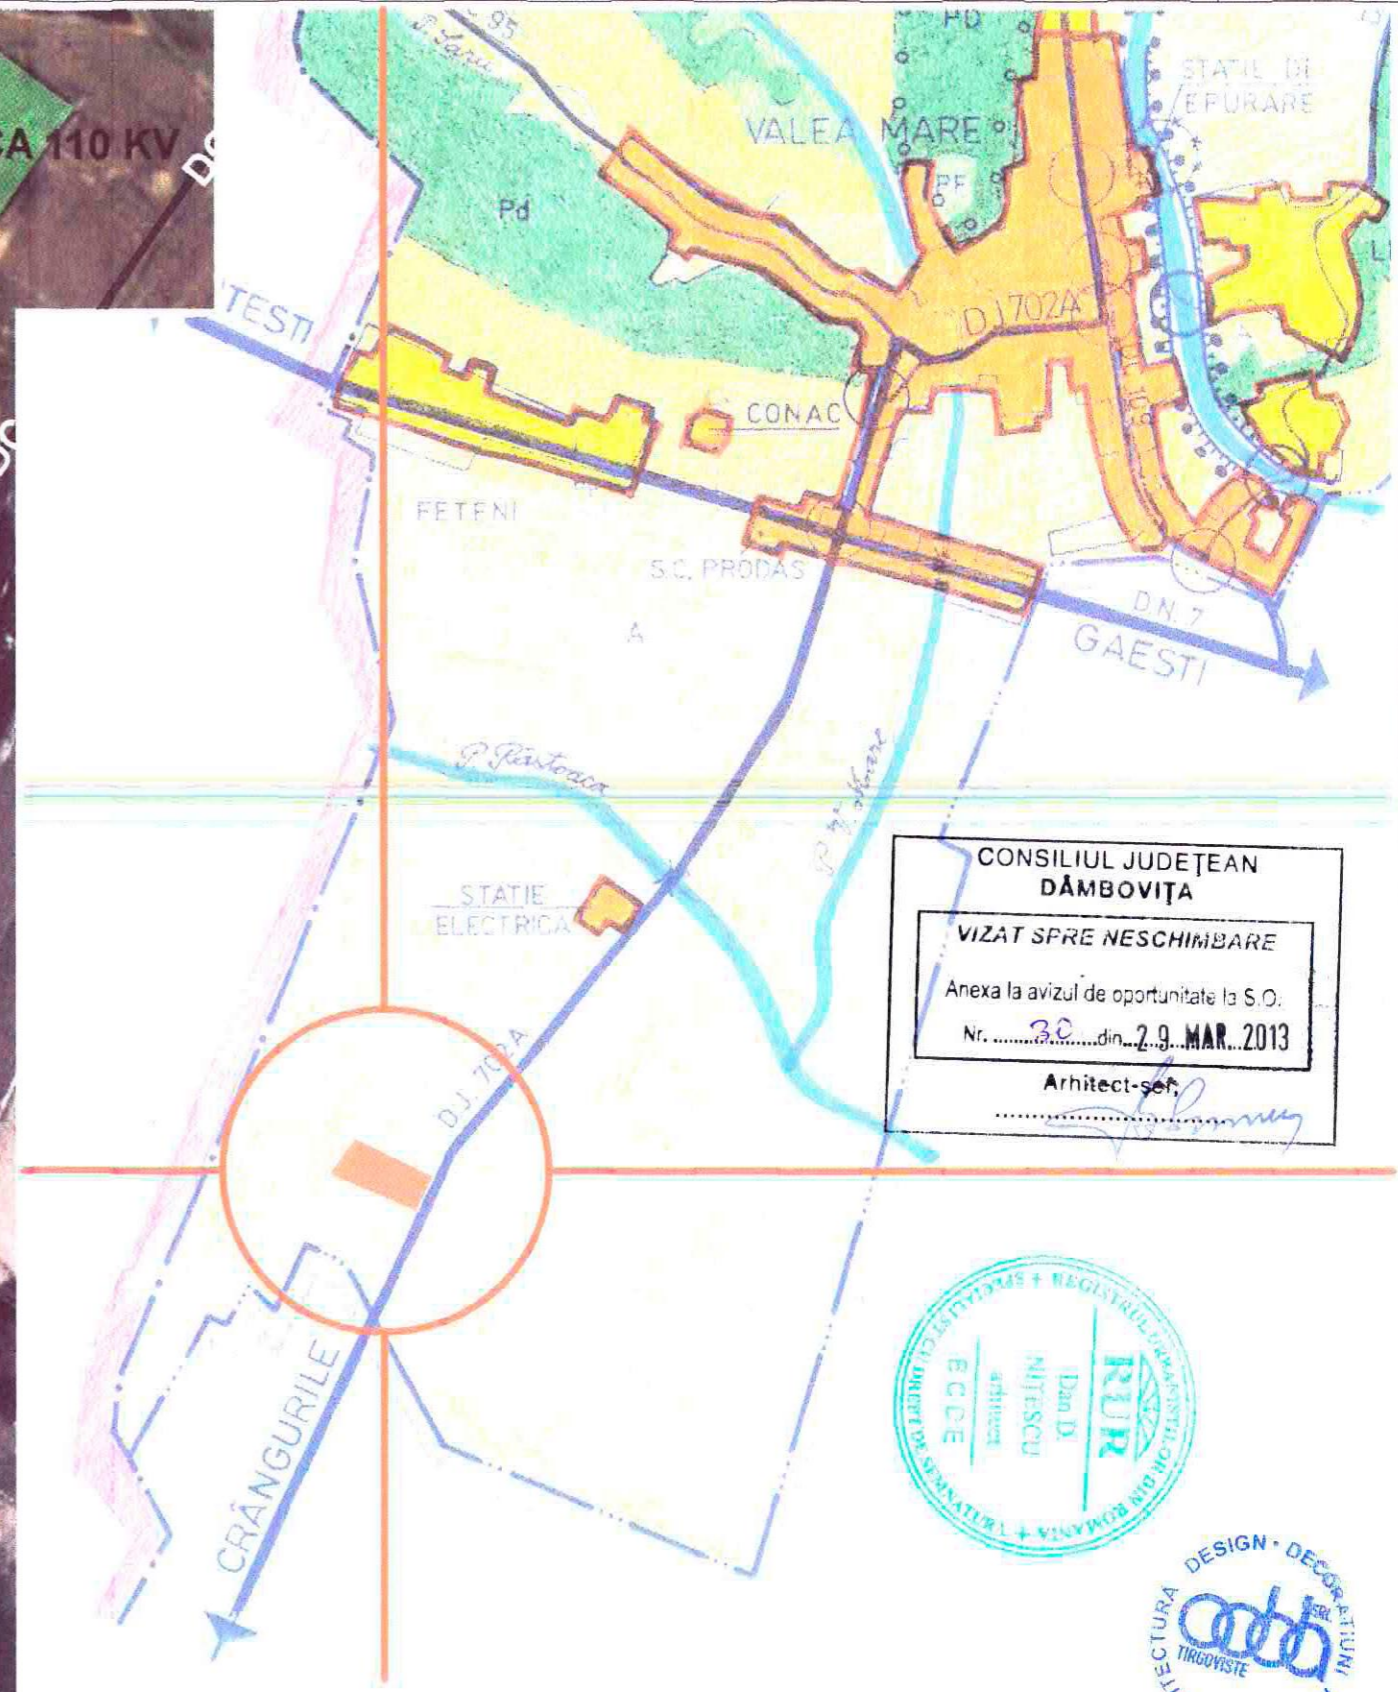


CONSILIUL JUDEȚEAN
DĂMBOVITĂ
VIZAT SPRE NESCHIMBARE
 Anexa la avizul de oportunitate la S.O.
 Nr.30...din...2.9. MAR. 2013
 Arhitect-sef

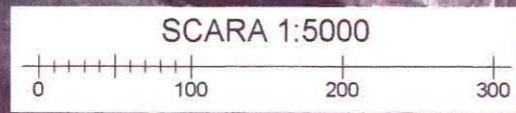

ADDA SRL arhitectura-design-decoratiuni-ambient TARGOVISTE STR. ALEX. IOAN CUZA NR. 34 TEL/FAX - 0245.213720 RCJ 15/414/91		Beneficiar: S.C. SIMONE PROENERGY S.R.L. INIINTARE PARC FOTOVOLTAIC T34, P556/2/39, P566, P566/3/15, P566/2/27, P566/2/24 P 566/2, P566/2/14, P566/1Com. Valea Mare, sat. Valea Mare, jud. Dambovita		PR. NR. 22 / 2013
Sef proiect	arh. Dan NITESCU	Scara: 1:5000	PLAN INCADRARE	Faza:
Proiectat	arh. Dan NITESCU			S.O.
Redactat	urb. Alexandru DOBRA	Data martie 2013		Plansa nr.:
Verificat	arh. Dan NITESCU			0

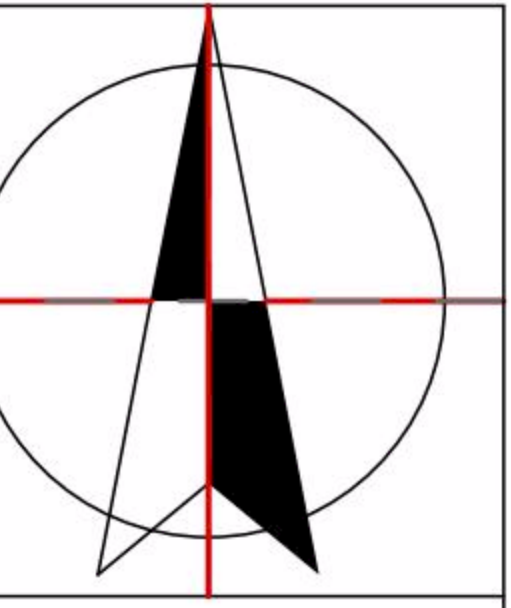


T34, P556/2/39, P566, P566/3/15, P566/2/27, P566/2/24
 P 566/2, P566/2/14, P566/1Com. Valea Mare, sat. Valea Mare, jud. Dambovita
 S = 52 100mp
 Superficiar : S.C. SIMONE PROENERGY S.R.L.

 

LEGENDA:

- LIMITA SITULUI STUDIAT
- LIMITA PARCELELOR STUDIATE
- PANOURI FOTOVOLTAICE MONOCRISTALIN
- ZONA SUBCAMP PANOURI FOTOVOLTAICE (SPATIU VERDE)
- LINIE ELECTRICA SUBTERANA PROPUSA
- STALPI DE ILUMINAT PERIMETRAL PROPUSI
- STALPI ELECTRICI EXISTENTI
- LINIE ELECTRICA AERIANA EXISTENTA
- CONTAINER ADMINISTRATIV (INVERTOARE)
- DRUM DE EXPLOATARE EXISTENT
- MICROSTATIE DE EPURARE
- PUT CAPTARE APA (MICA ADANCIME)

SCARA 1:1000

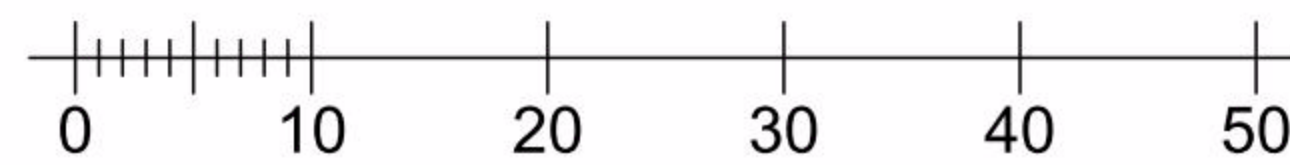

-316 RANDURI DE 16 BUCATI * 3 / RAND = 15 168 PANOURI
 -PUTERE INSTALATA 3792 KW
 -190 INVERTOARE

S teren = 52 100,00 mp
 S panouri - 53.48mp/rand x 316 randuri = 16 899.7 mp
 S cabina 6x 2.5 = 15 mp
 S construita = 19 049,00 mp
 POT propus = 37 %

CONSILIUL JUDEȚEAN
 DÂMBOVIȚA
 VIZAT SPRE NESCIMBARE
 Anexa la avizul de oportunitate la S.O.
 Nr. 30 din 29. MAR. 2013
 Arhitect-sef:



 arhitectura - design - decoratiuni - ambient TARGOVISTE STR. ALEX. IOAN CUZA NR. 34 TEL / FAX - 0 2 4 5 . 2 1 3 7 2 0		Beneficiar: S.C. SIMONE PROENERGY S.R.L. INFIINTARE PARC FOTOVOLTAIC T34, P556/2/39, P566, P566/3/15, P566/2/27, P566/2/24 P566/2, P566/2/14, P566/1Com. Valea Mare, sat. Valea Mare, jud. Dambovita	PR. NR. 22 / 2013
Sef proiect arh. Dan NITESCU Proiectat arh. Dan NITESCU Redactat urb. Alexandru DOBRA Verificat arh. Dan NITESCU	Scara: 1:1000 Data: martie 2013	PLAN MOBILARE URBANA	Faza: S.O. Plansa nr: 2