
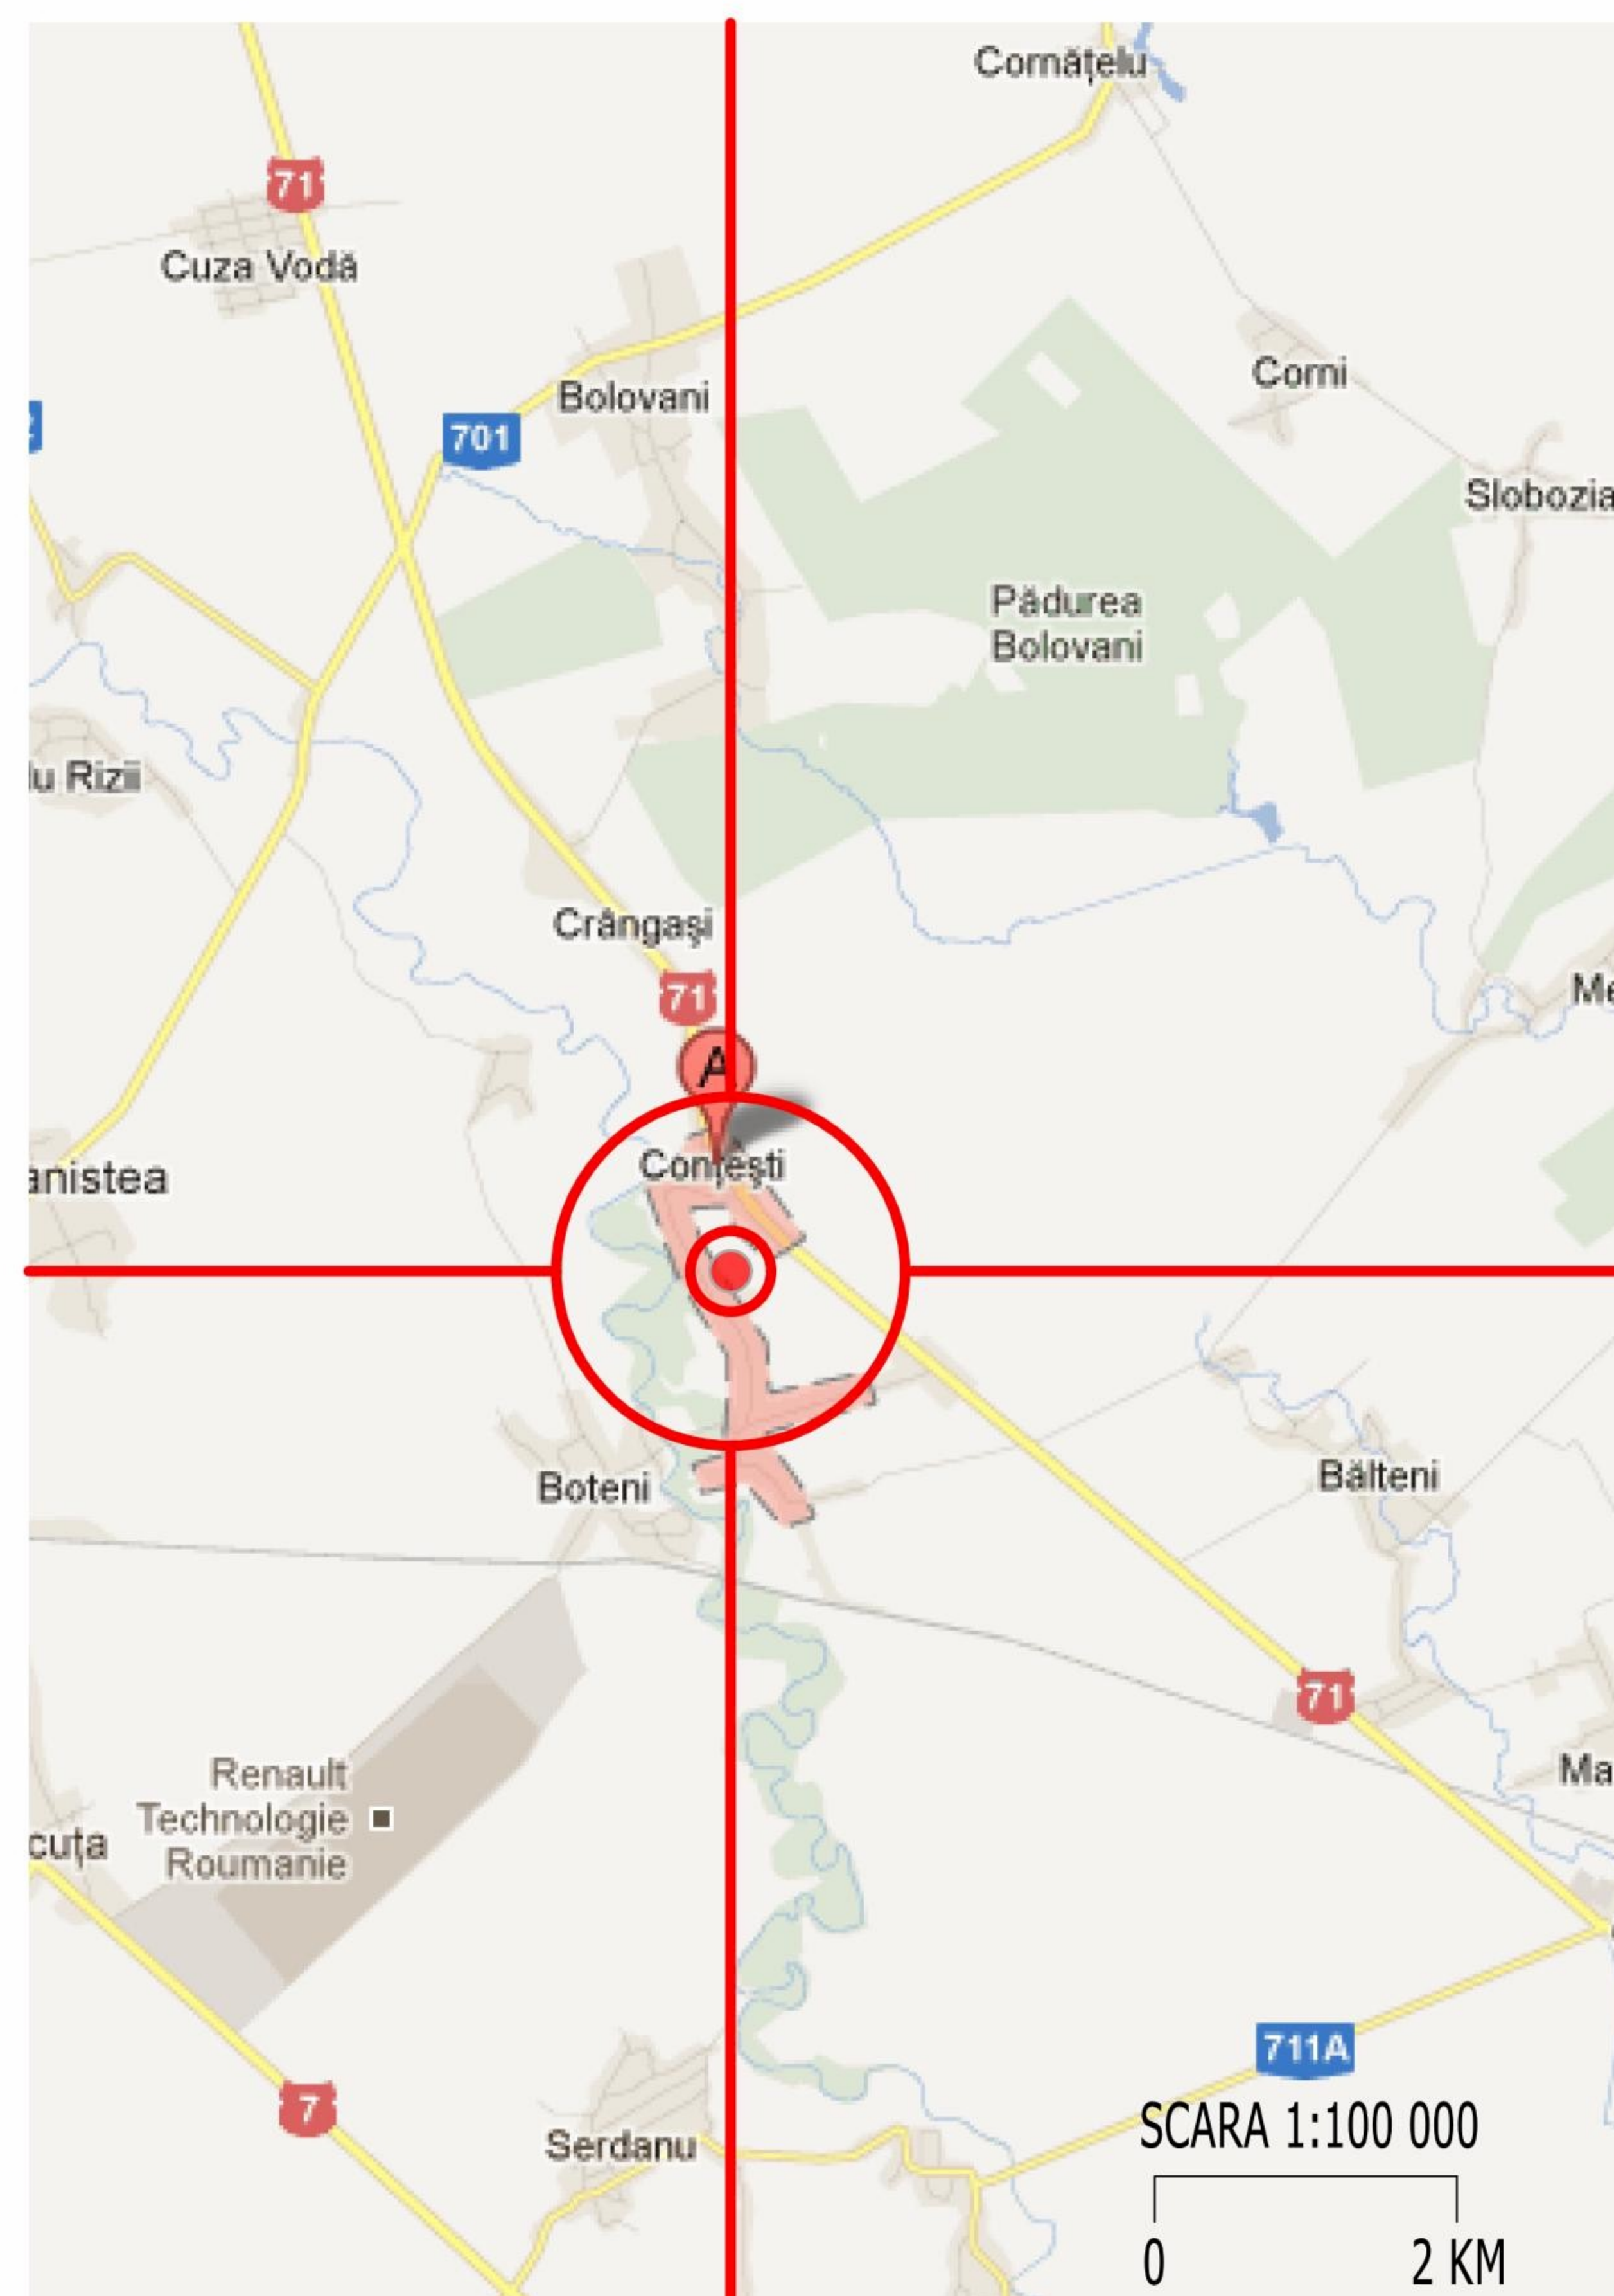
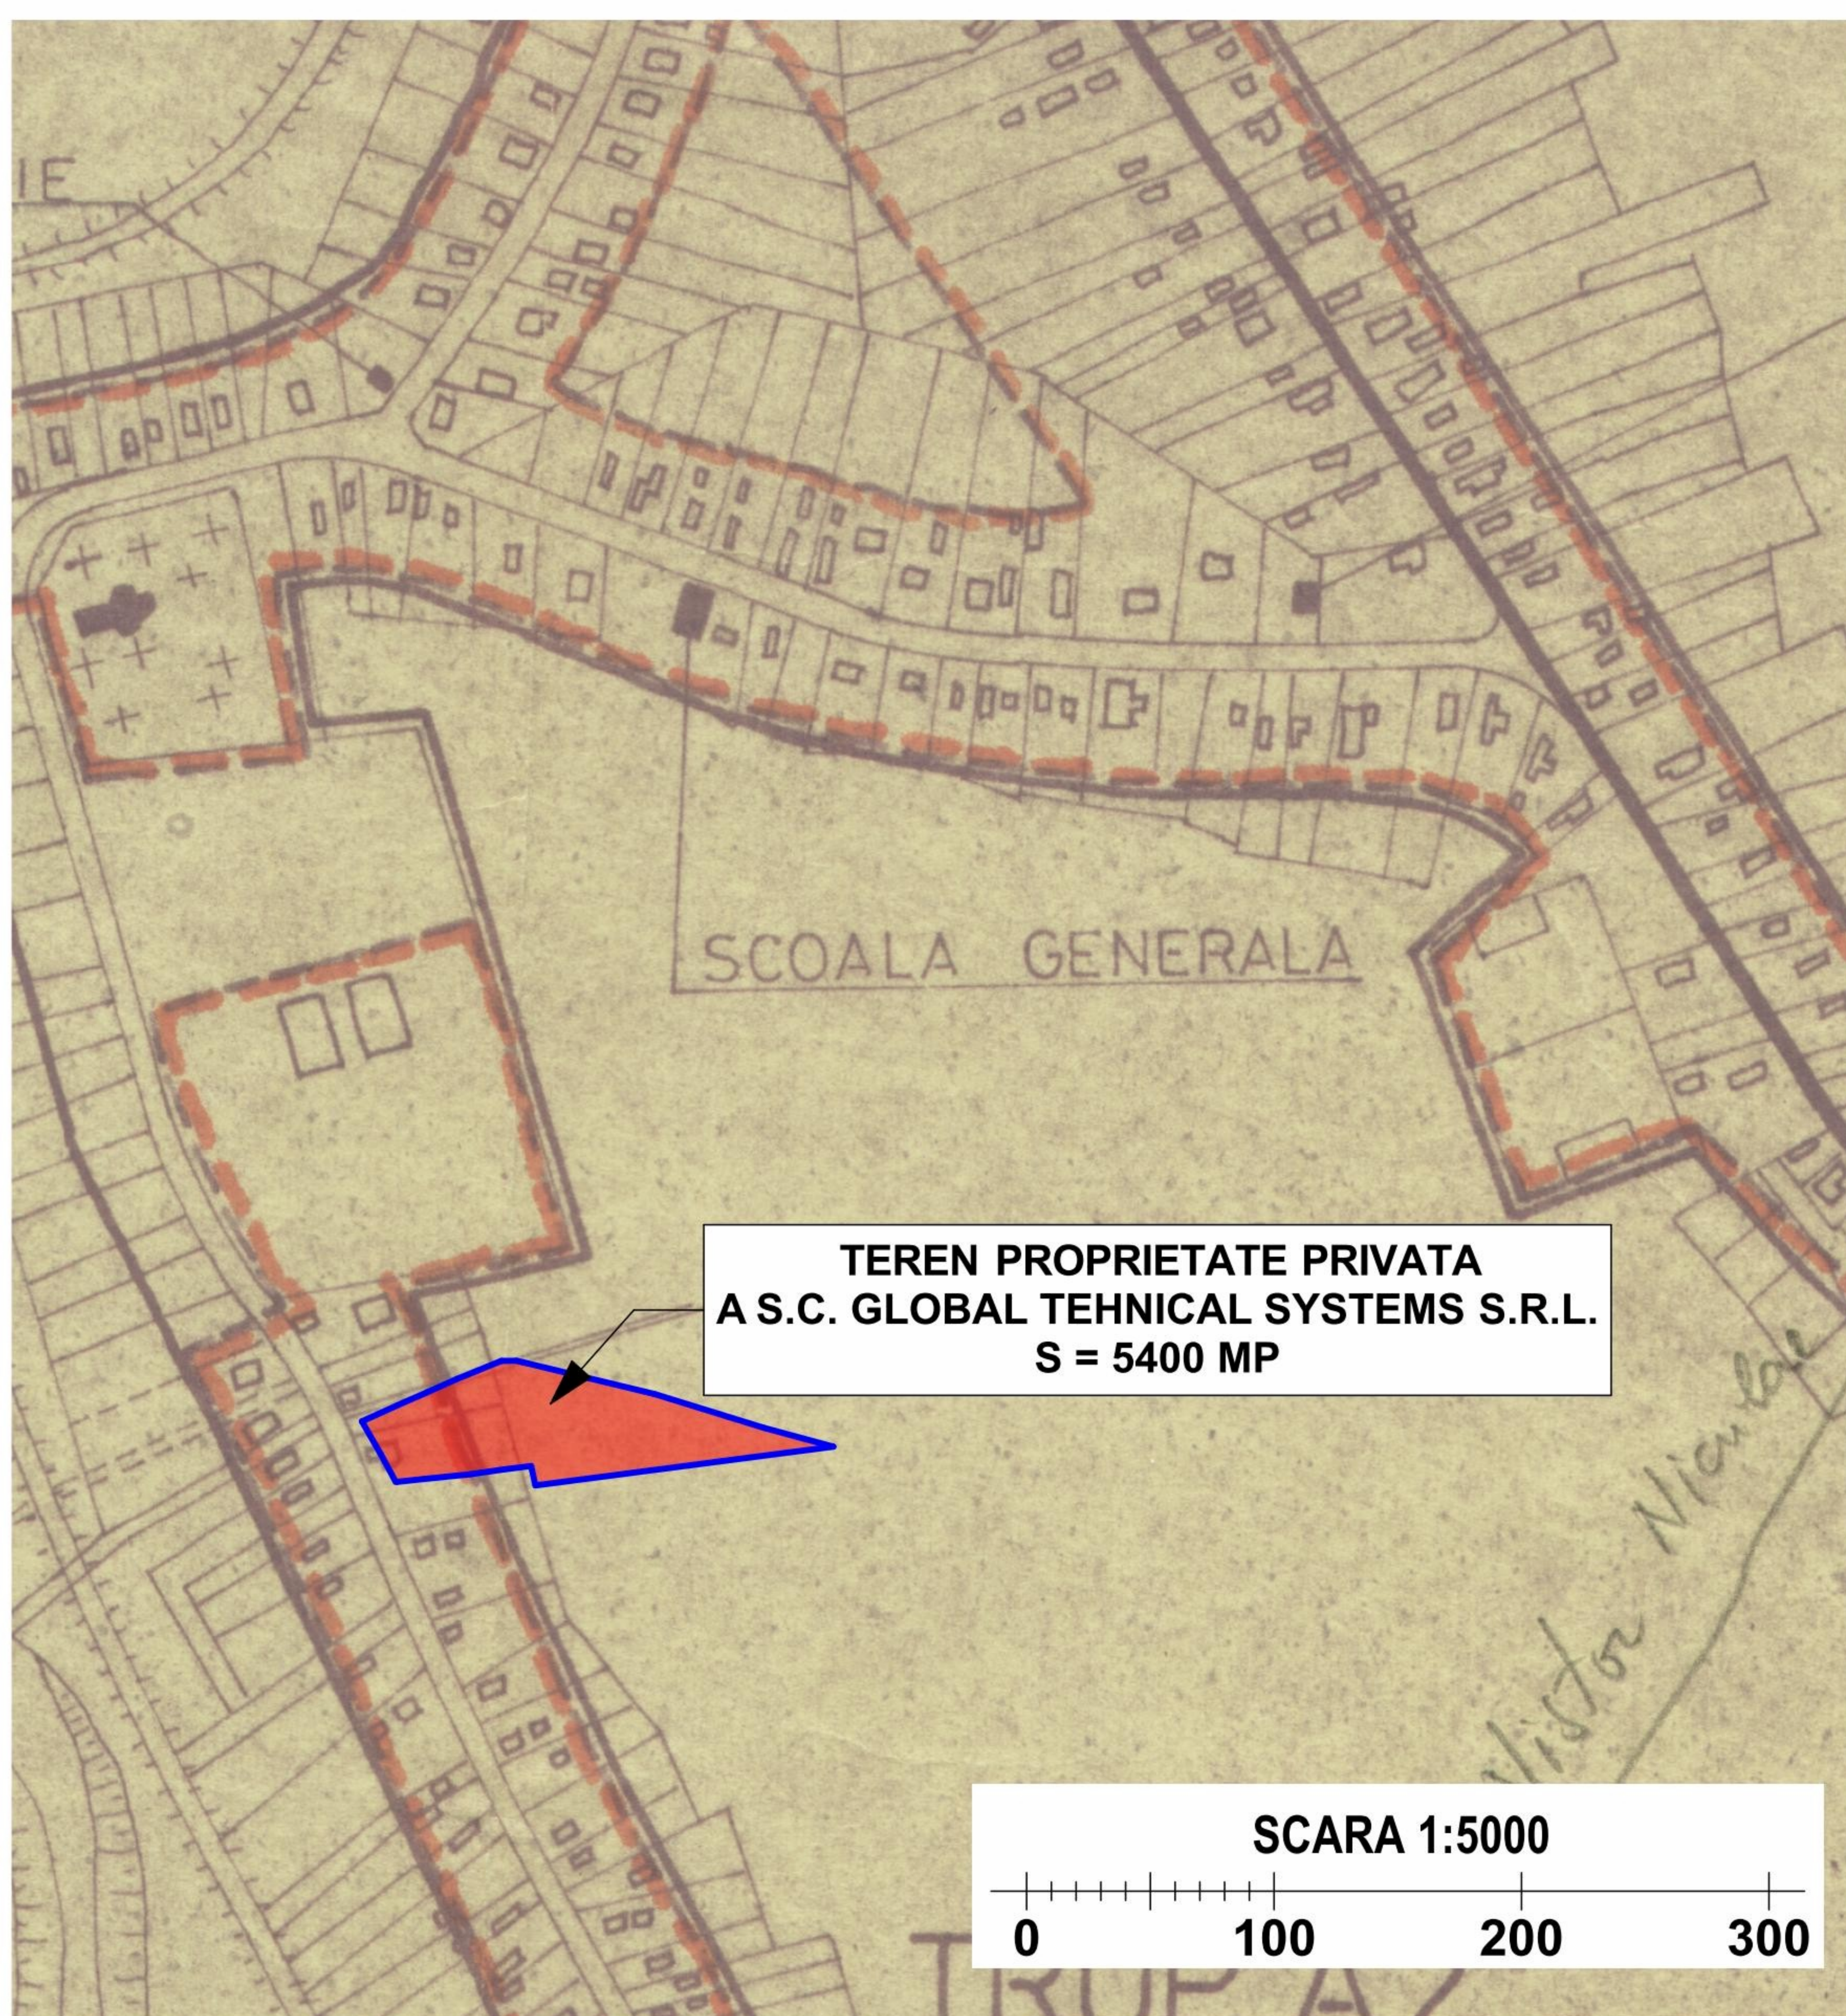
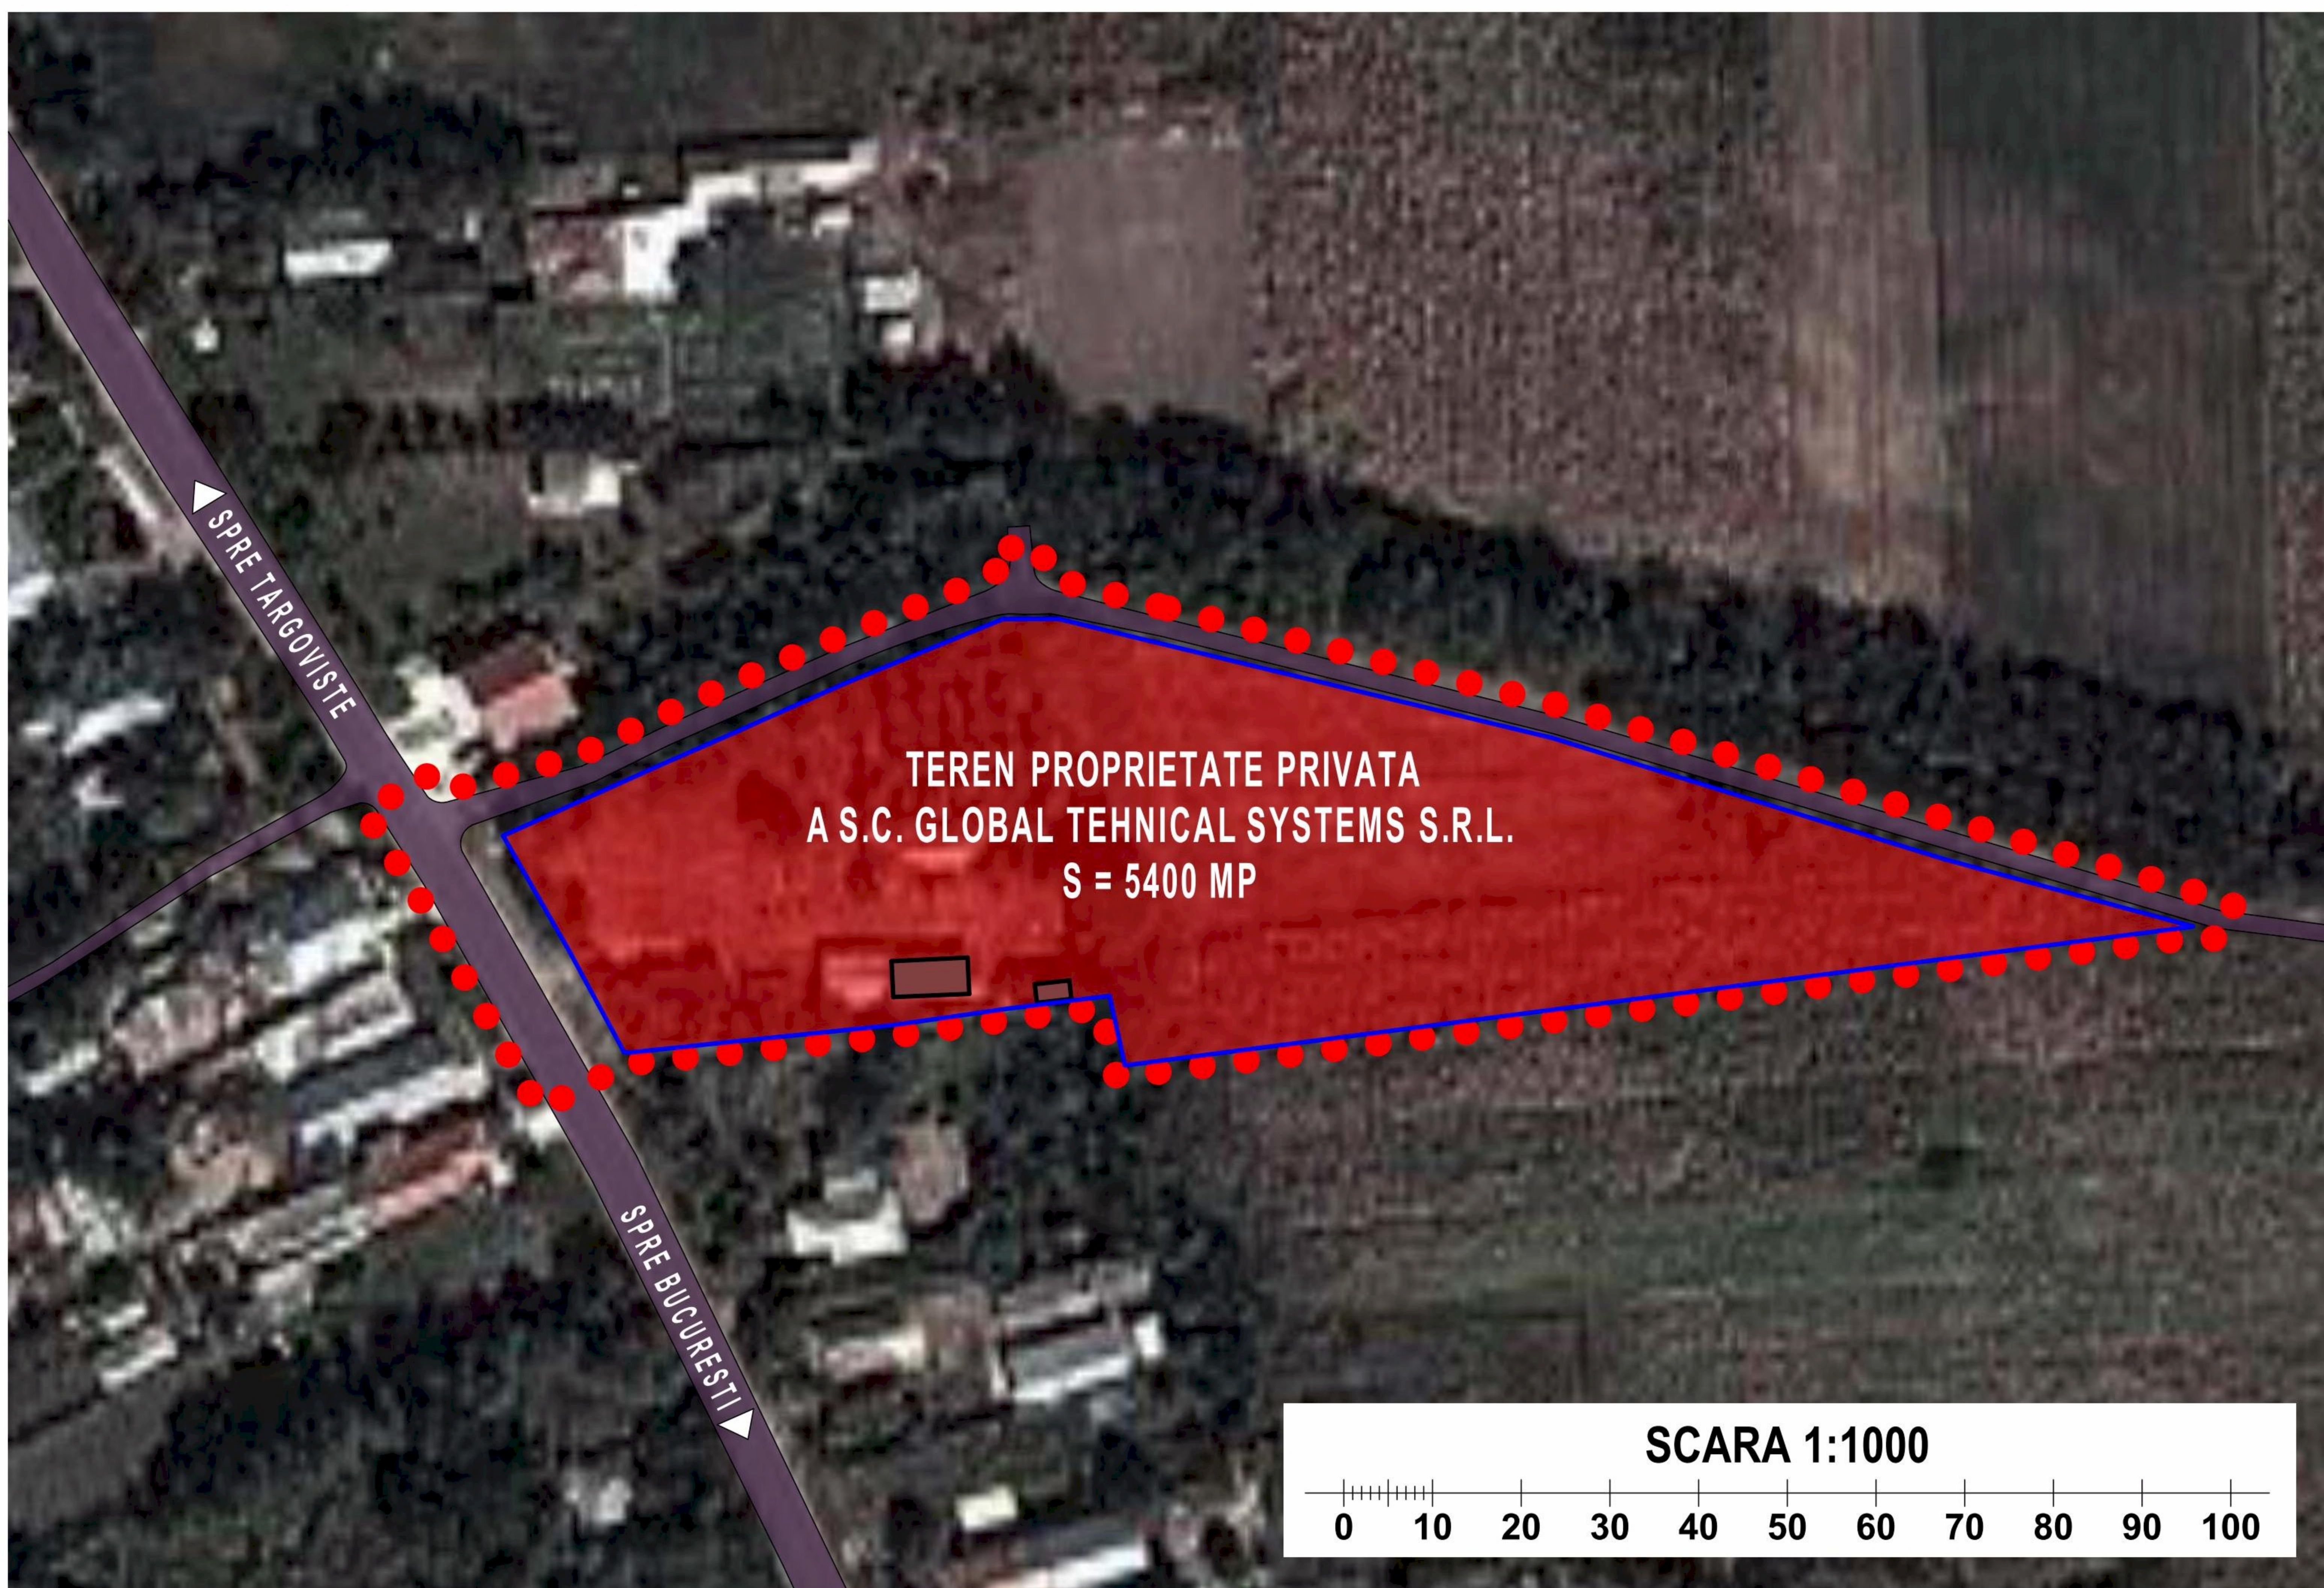



# S.O.


## INTOCMIRE PLAN URBANISTIC ZONAL IN VEDEREA EDIFICARII DE CONSTRUCTII CIVILE SI AGRO-INDUSTRIALE

Str. Primariei nr. 434, sat Contesti, comuna Contesti, judetul Dambovita

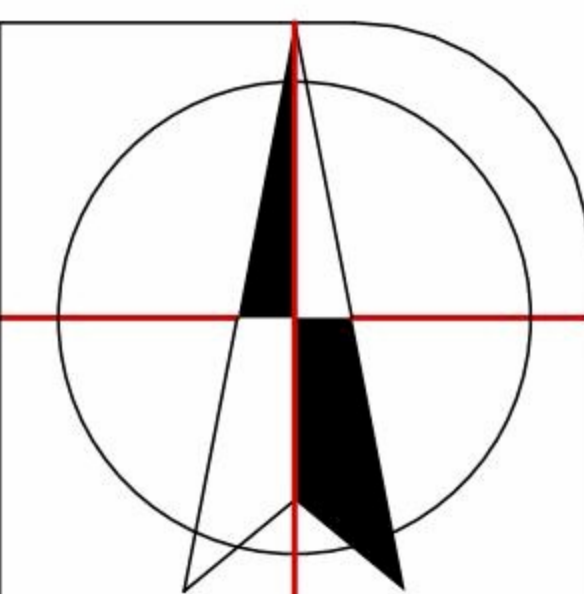


 <b>ADDA</b> SRL <small>arhitectura-design-decoratiuni-ambient ISO 9001</small> TARGOVISTE STR. ALEX. IOAN CUZA NR. 34 TEL / FAX - 0 2 4 5 . 2 1 3 7 2 0		Beneficiar: S.C. GLOBAL TEHNICAL SYSTEMS S.R.L. <b>INTOCMIRE PUZ IN VEDEREA EDIFICARII DE CONSTRUCTII CIVILE SI AGRO-INDUSTRIALE</b> str. Primariei, nr. 434, sat Contesti, comuna Contesti, jud. Dambovita		PR. NR: 28 / 2012
Sef proiect	urb. Dobra Alexandru	Scara: 1:1000 1:5000 1:100 000	<b>INCADRARE IN TERITORIU</b>	Faza: S.O.
Proiectat	arh. Nitescu Dan			Plansa nr: 0
Redactat	urb. Dobra Alexandru	Data: noiembrie 2012		
Verificat	arh. Nitescu Dan			



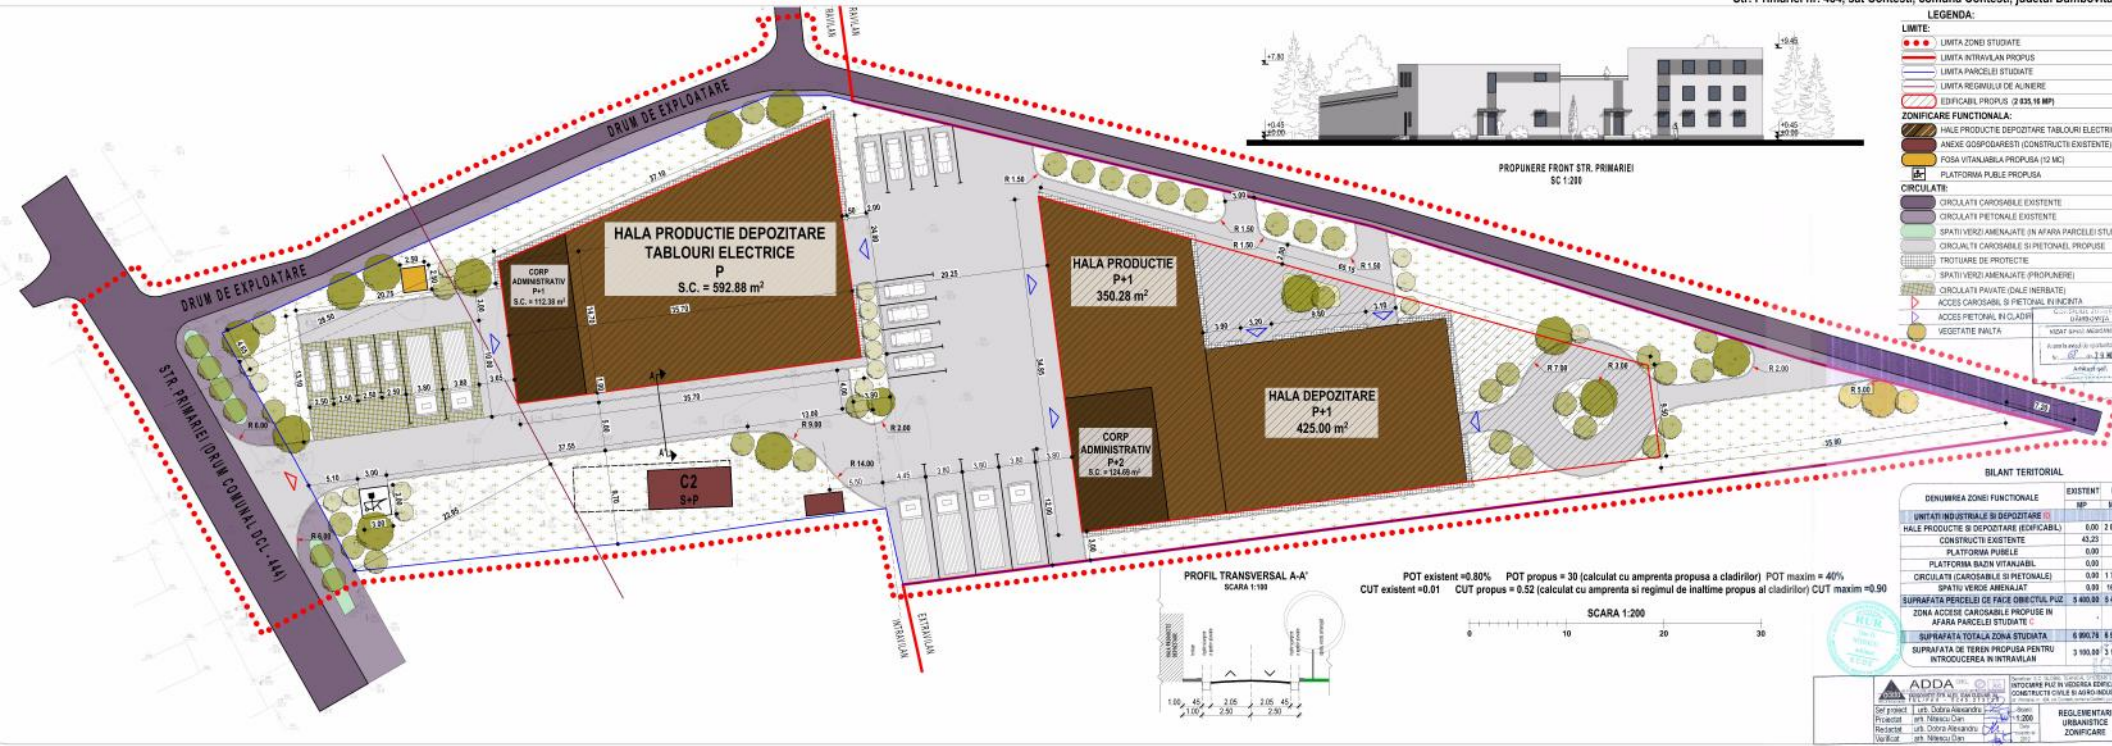

- LEGENDA:**
- LIMITE ZONEI STUDIATE
  - LIMITA INTRAVILAN PROPUS
  - LIMITA PARCELEI STUDIATE
  - LIMITA REGIMULUI DE ALINIERE
  - EDIFICIU DIN PROIECT (2.825.18 MP)
  - ZONIFICARE FUNCTIONALA:
  - HALE PRODUCTIE DEPOZITARE TABLOURI ELECTRICE
  - ANEXE GOSPODARESI (CONSTRUCTII EXISTENTE)
  - FOSA VITALIARIA PROPUSA (12 MC)
  - PLATFORMA PUBLICE PROPUSA
  - CIRCULATI:
  - CIRCULATI CAROSABILE EXISTENTE
  - CIRCULATI PIETONALE EXISTENTE
  - SPATIU VERZI AMENAJATE SI PIETONAL STUDIAT
  - PROIECTARE DE PROTECTIE
  - SPATIU VERZI AMENAJATE (PROIECTARE)
  - CIRCULATI PIETONALI (DALE NEBATE)
  - ACCES CAROSABIL SI PIETONAL EVENTUAL
  - ACCES PIETONAL IN CLADIRI
  - VEGETATIE HALTA

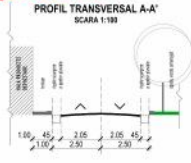

POT existent = 0.80% POT propus = 30 (calculat cu amprenta propusa a cladirilor) POT maxim = 40%  
 CUT existent = 0.01 CUT propus = 0.52 (calculat cu amprenta si regimul de inaltime propus al cladirilor) CUT maxim = 0.90



**BILANT TERRITORIAL**

DENUMIREA ZONEI FUNCTIONALE	EXISTENT	MP	%
UNITATI INDUSTRIALE SI DEPOZITARE			
HALE PRODUCTIE SI DEPOZITARE (EDIFICABIL)	0.00	2	
CONSTRUCTII EXISTENTE	43.23		
PLATFORMA PUBLICE	0.00		
PLATFORMA BAZIN VITALIAR	0.00		
CIRCULATI (CAROSABILE SI PIETONALE)	0.00	1	
SPATIU VERZI AMENAJAT	0.00	16	
<b>SUPRAFATA PERDELEI DE FACE OBSTACUL PUI</b>	<b>3 400.00</b>	<b>8</b>	
<b>ZONA ACCESE CAROSABILE PROIECTE SI IN AFARA PARCELEI STUDIATE</b>	<b>0</b>	<b>0</b>	
<b>SUPRAFATA TOTALA ZONA STUDIATA</b>	<b>6 900.78</b>	<b>8</b>	
<b>SUPRAFATA DE TEREN PROPUSA PENTRU INTRODUCEREA IN INTRAVILAN</b>	<b>3 100.00</b>	<b>3</b>	

ADDA  
 Ing. Daniela Alexandru  
 Proiectant  
 Ing. Daniela Alexandru  
 Revisor  
 Ing. Mariana Olteanu  
 Verificator

INTOCMIRE PLAN URBANISTIC ZONAL SI INVEDERIA EDIFICARII DE CONSTRUCTII CIVILE SI AGRO-INDUSTRIALE Str. Primariei nr. 434, sat Contesti, comuna Contesti, judetul Dambovitza

REGLEMENTAR URBANISTIC ZONIFICARE

